

SURVEYING & MAPPING

L. Peter Dinan & Associates

27 South Sixth Street

P. O. Box 55, Zanesville, Ohio 43701

85-27-06-10
85-22-06-09
1914 NORMANDY DR

Carl D. Schubach
Description For Conveyance

Situated in the State of Ohio, County of Muskingum, City of Zanesville.

Being a part of Out Lot 3 of Norwood as recorded in Plat Book 5, Page 65 bounded and described as follows:

Commencing at an iron pin at the northeast corner of that part of Lot 3 owned by Clarence L. Slack on said plat; thence along the east line of Lot 3 south 25 degrees 44 minutes west 116.94 feet to an iron pin and the true place of beginning of the premises herein intended to be described; thence continuing south 25 degrees 44 minutes west 104.57 feet to an iron pin; thence north 70 degrees 16 minutes west 155.98 feet to an iron pin on the east line of Normandy Drive; thence along the east line of Normandy Drive north 19 degrees 44 minutes east 104 feet to an iron pin; thence south 70 degrees 16 minutes east 166.91 feet to the true place of beginning, containing thirty-nine hundredths (0.39) of an acre more or less.

This description written from a survey made by L. Peter Dinan, Registered Surveyor #5451, November 9, 1986.


DESCRIPTION APPROVED
for Auditor's transfer

By J. Y. Namb
1-2-87

OFFICE COPY
NOT RECORDABLE

N.E. CORNER
CLARENCE SLACK
PLAT BOOK 5, PAGE 65

NORMANDY DRIVE

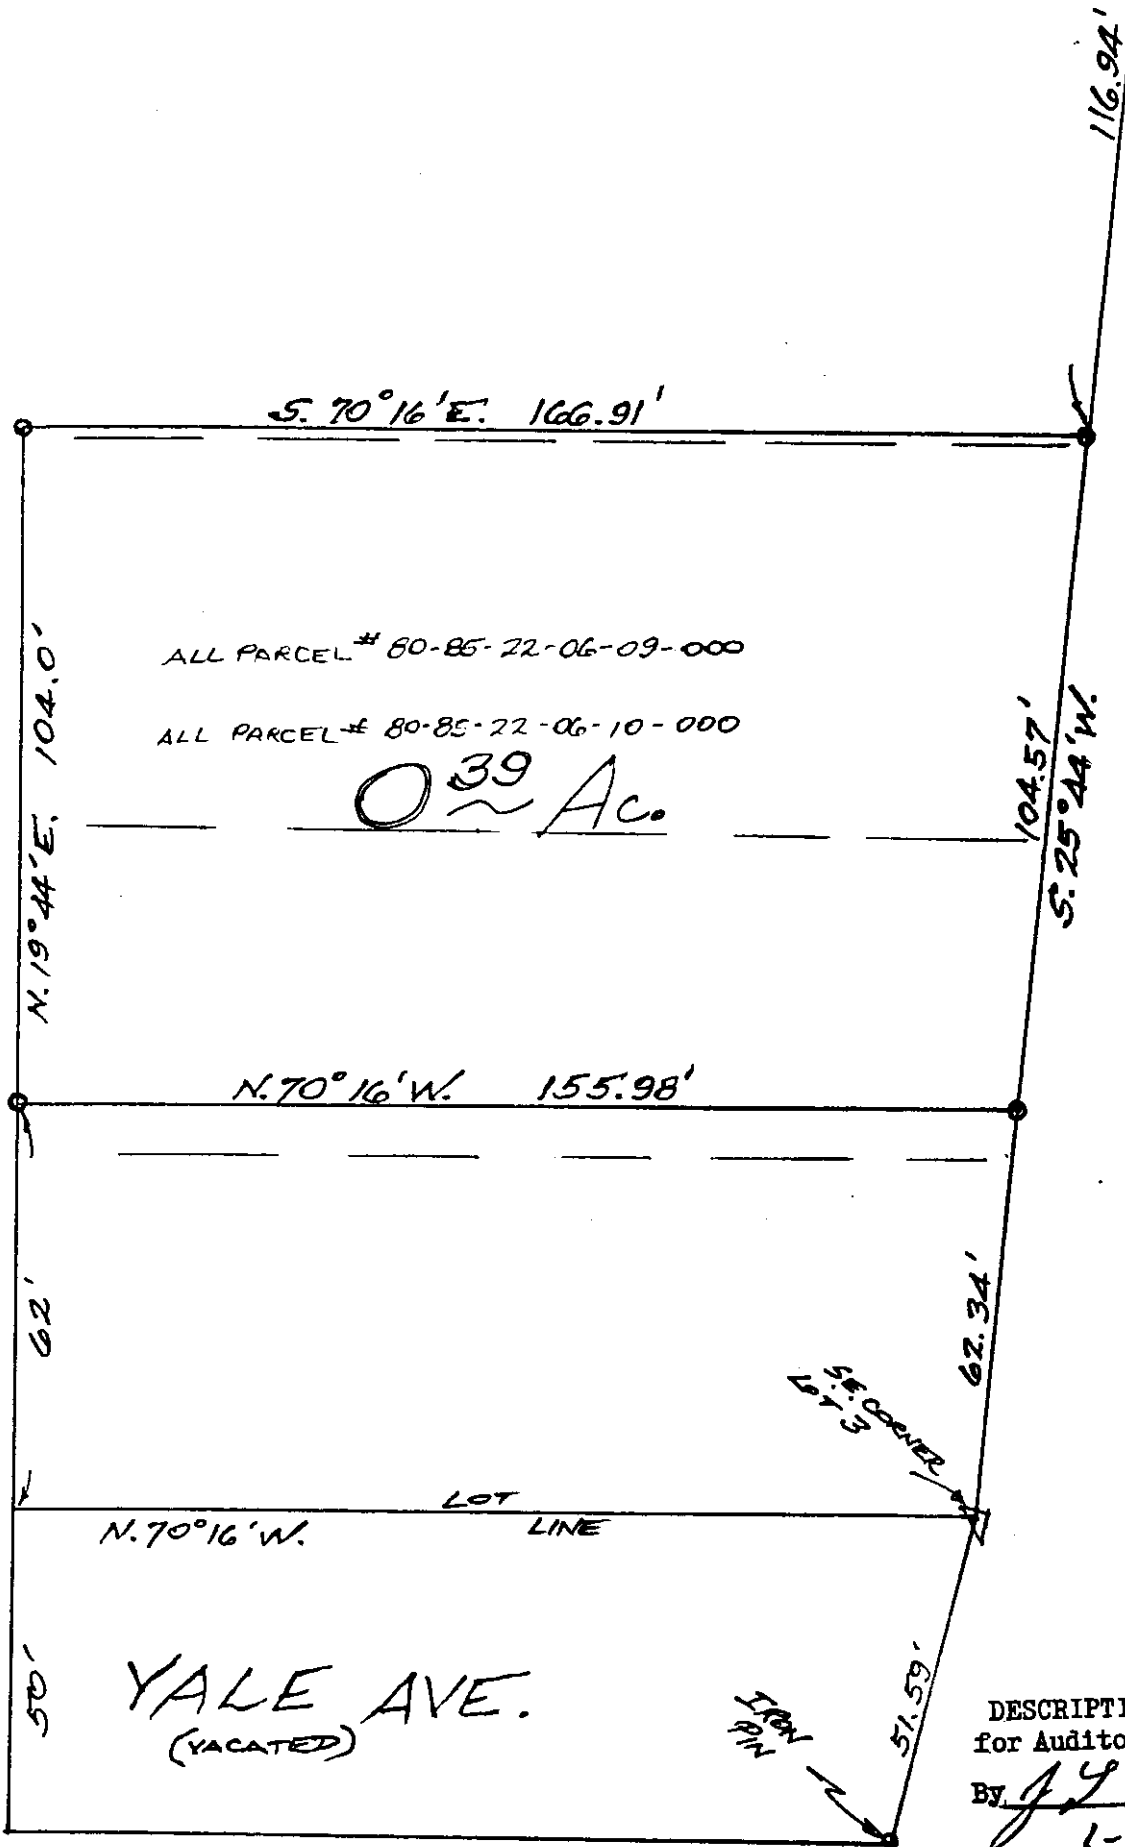

OFFICE COPY
NOT RECORDABLE

PART OF OUTLOT 3
NORWOOD 51.5 DIVISION
CITY OF ZANESVILLE
MUSKINGUM CO. OHIO
AUG. 29, 1986



J. PETER HAMBLE
SURVEYING ENGINEER
27 South State Street
Zanesville, Ohio 43701