


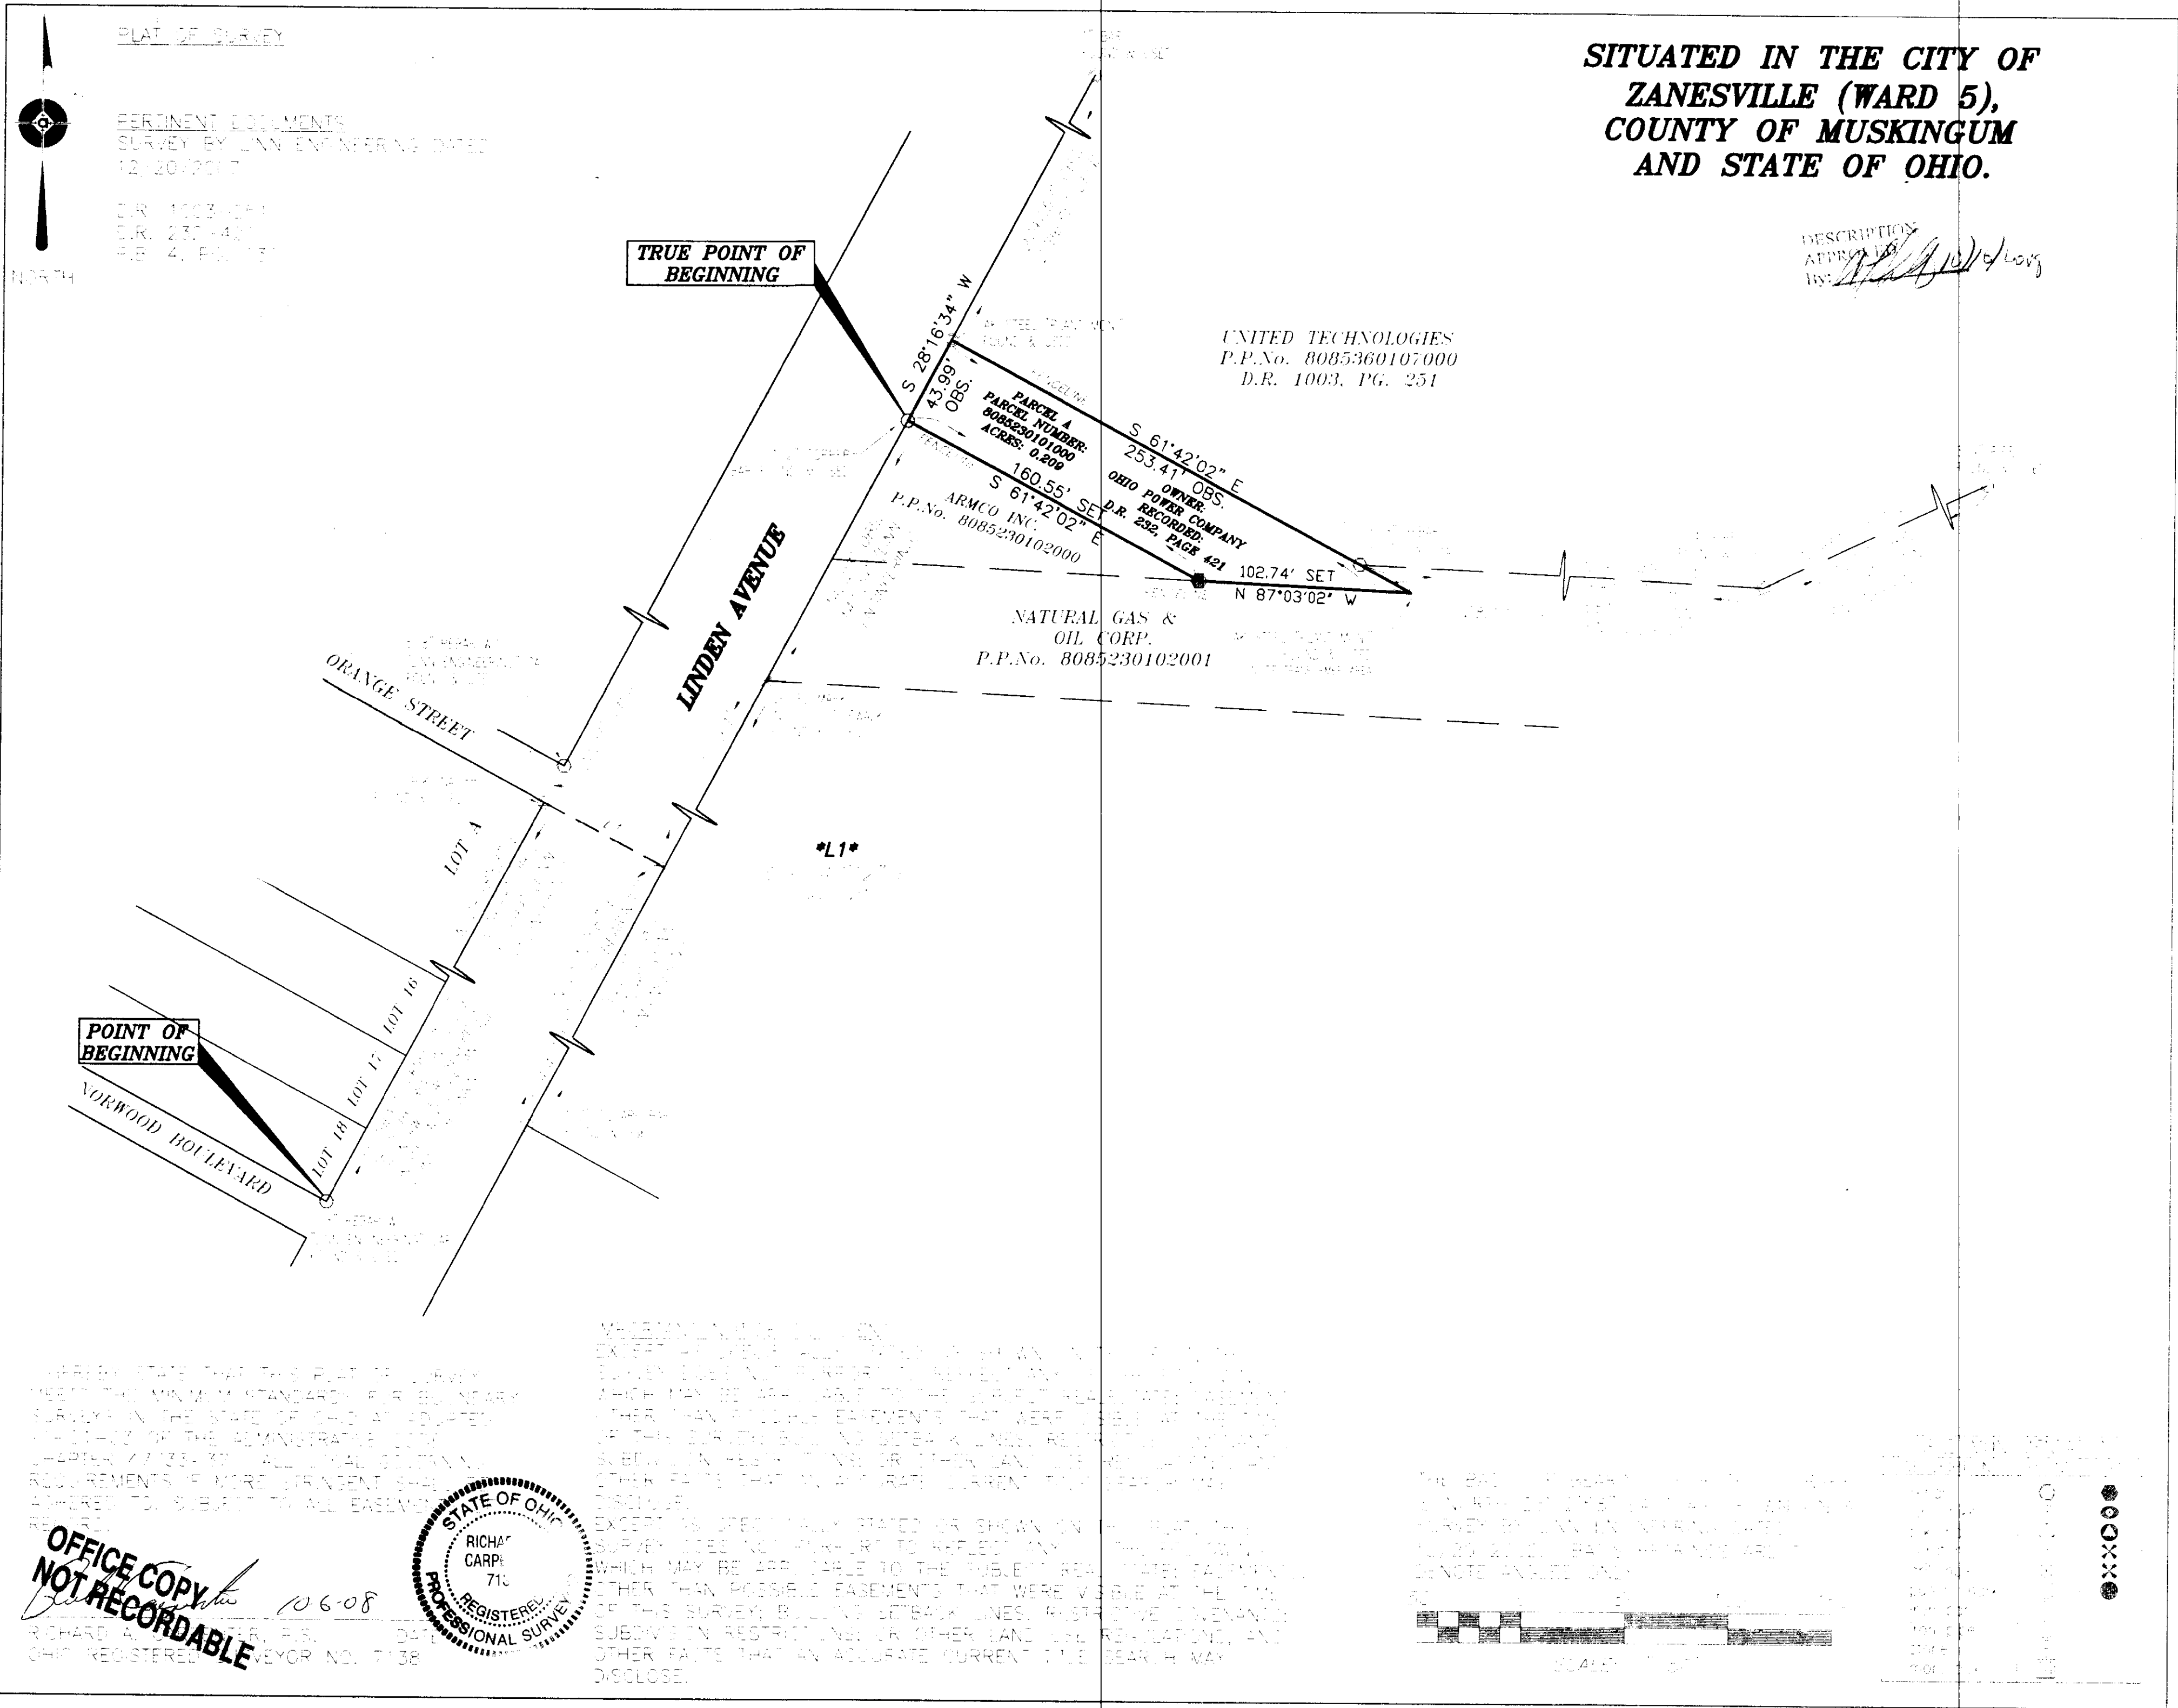

SITUATED IN THE CITY OF
ZANESVILLE (WARD 5),
COUNTY OF MUSKINGUM
AND STATE OF OHIO.

DESCRIPTION
APPROXIMATE
BY: *[Signature]* 10/10/08


UNITED TECHNOLOGIES
P.P.No. 8085360107000
D.R. 1003, PG. 251

PARCEL A
PARCEL NUMBER:
8085330101000
ACRES: 0.209

OHIO POWER COMPANY
OWNER
RECORDED:
D.R. 232, PAGE 421

NATURAL GAS &
OIL CORP.
P.P.No. 8085230102001

L1

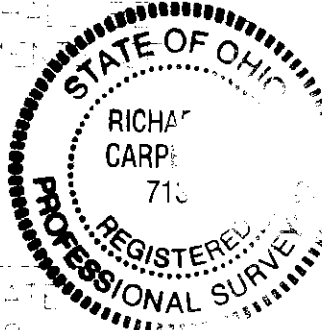

OFFICE COPY
NOT RECORDABLE
106-08
RICHARD A. CARPI, P.S.
OHIO REGISTERED SURVEYOR NO. 7138

5800 Navarre Road S.W.
Canton, Ohio 44706
Phone (330) 478-9313
Fax (330) 478-9314
www.accurate-technologies.com

ACCURATE TECHNOLOGIES
Division of Accurate Planning, Inc.
Professional Surveying, Mapping and Geographic Information Systems
INDUSTRIAL CONSTRUCTION LAND

RETRACEMENT SURVEY

DATE: 10/10/08
SHEET NO. 1 of 1