


85-23-02-18

Phone 453-8118

85-7

1947 LINCOLN AVE

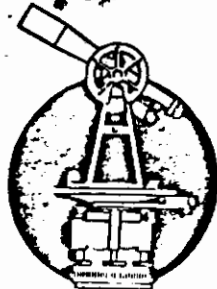

## L. Peter Dinan & Associates

27 South Sixth Street

P. O. Box 55, Zanesville, Ohio 43701

SURVEYING & MAPPING

### William Weiser Jr. Description of The Barn Property

Situated in the State of Ohio, County of Muskingum, [REDACTED] of Zanesville.

Being a part of Quarter Township 3, Township 1, Range 7 bounded and described as follows:

Commencing at an iron pin found at the northeast corner of Lot 1, Norwood Subdivision as is recorded in Plat Book 2, Page 125; thence along the west line of Linden Avenue north 30 degrees 05 minutes 18 seconds east 269.34 feet to a concrete monument and the true place of beginning of the premises herein intended to be described; thence north 85 degrees 16 minutes west 282.15 feet to an iron pin found on the east line of Hoge Avenue; thence along the east line of Hoge Avenue north 30 degrees 15 minutes 13 seconds east 65.50 feet to an iron pin found; thence south 85 degrees 35 minutes 12 seconds east 282.70 feet to a point on the west line of Linden Avenue and passing through a iron pipe found at 280.17 feet; thence along the west line of Linden Avenue south 30 degrees 05 minutes 18 seconds west 67.16 feet to the true place of beginning, containing thrity-nine hundredths (0.39) of an acre more or less.


This description written from a survey made by L. Peter Dinan, Registered Surveyor #5451, December 6, 1984.

OFFICE COPY  
NOT RECORDABLE

OK VHD  
12-19-84

85-23

L. PETER DINAN & ASSOCIATES  
27 SOUTH SIXTH STREET  
ZANESVILLE, OHIO

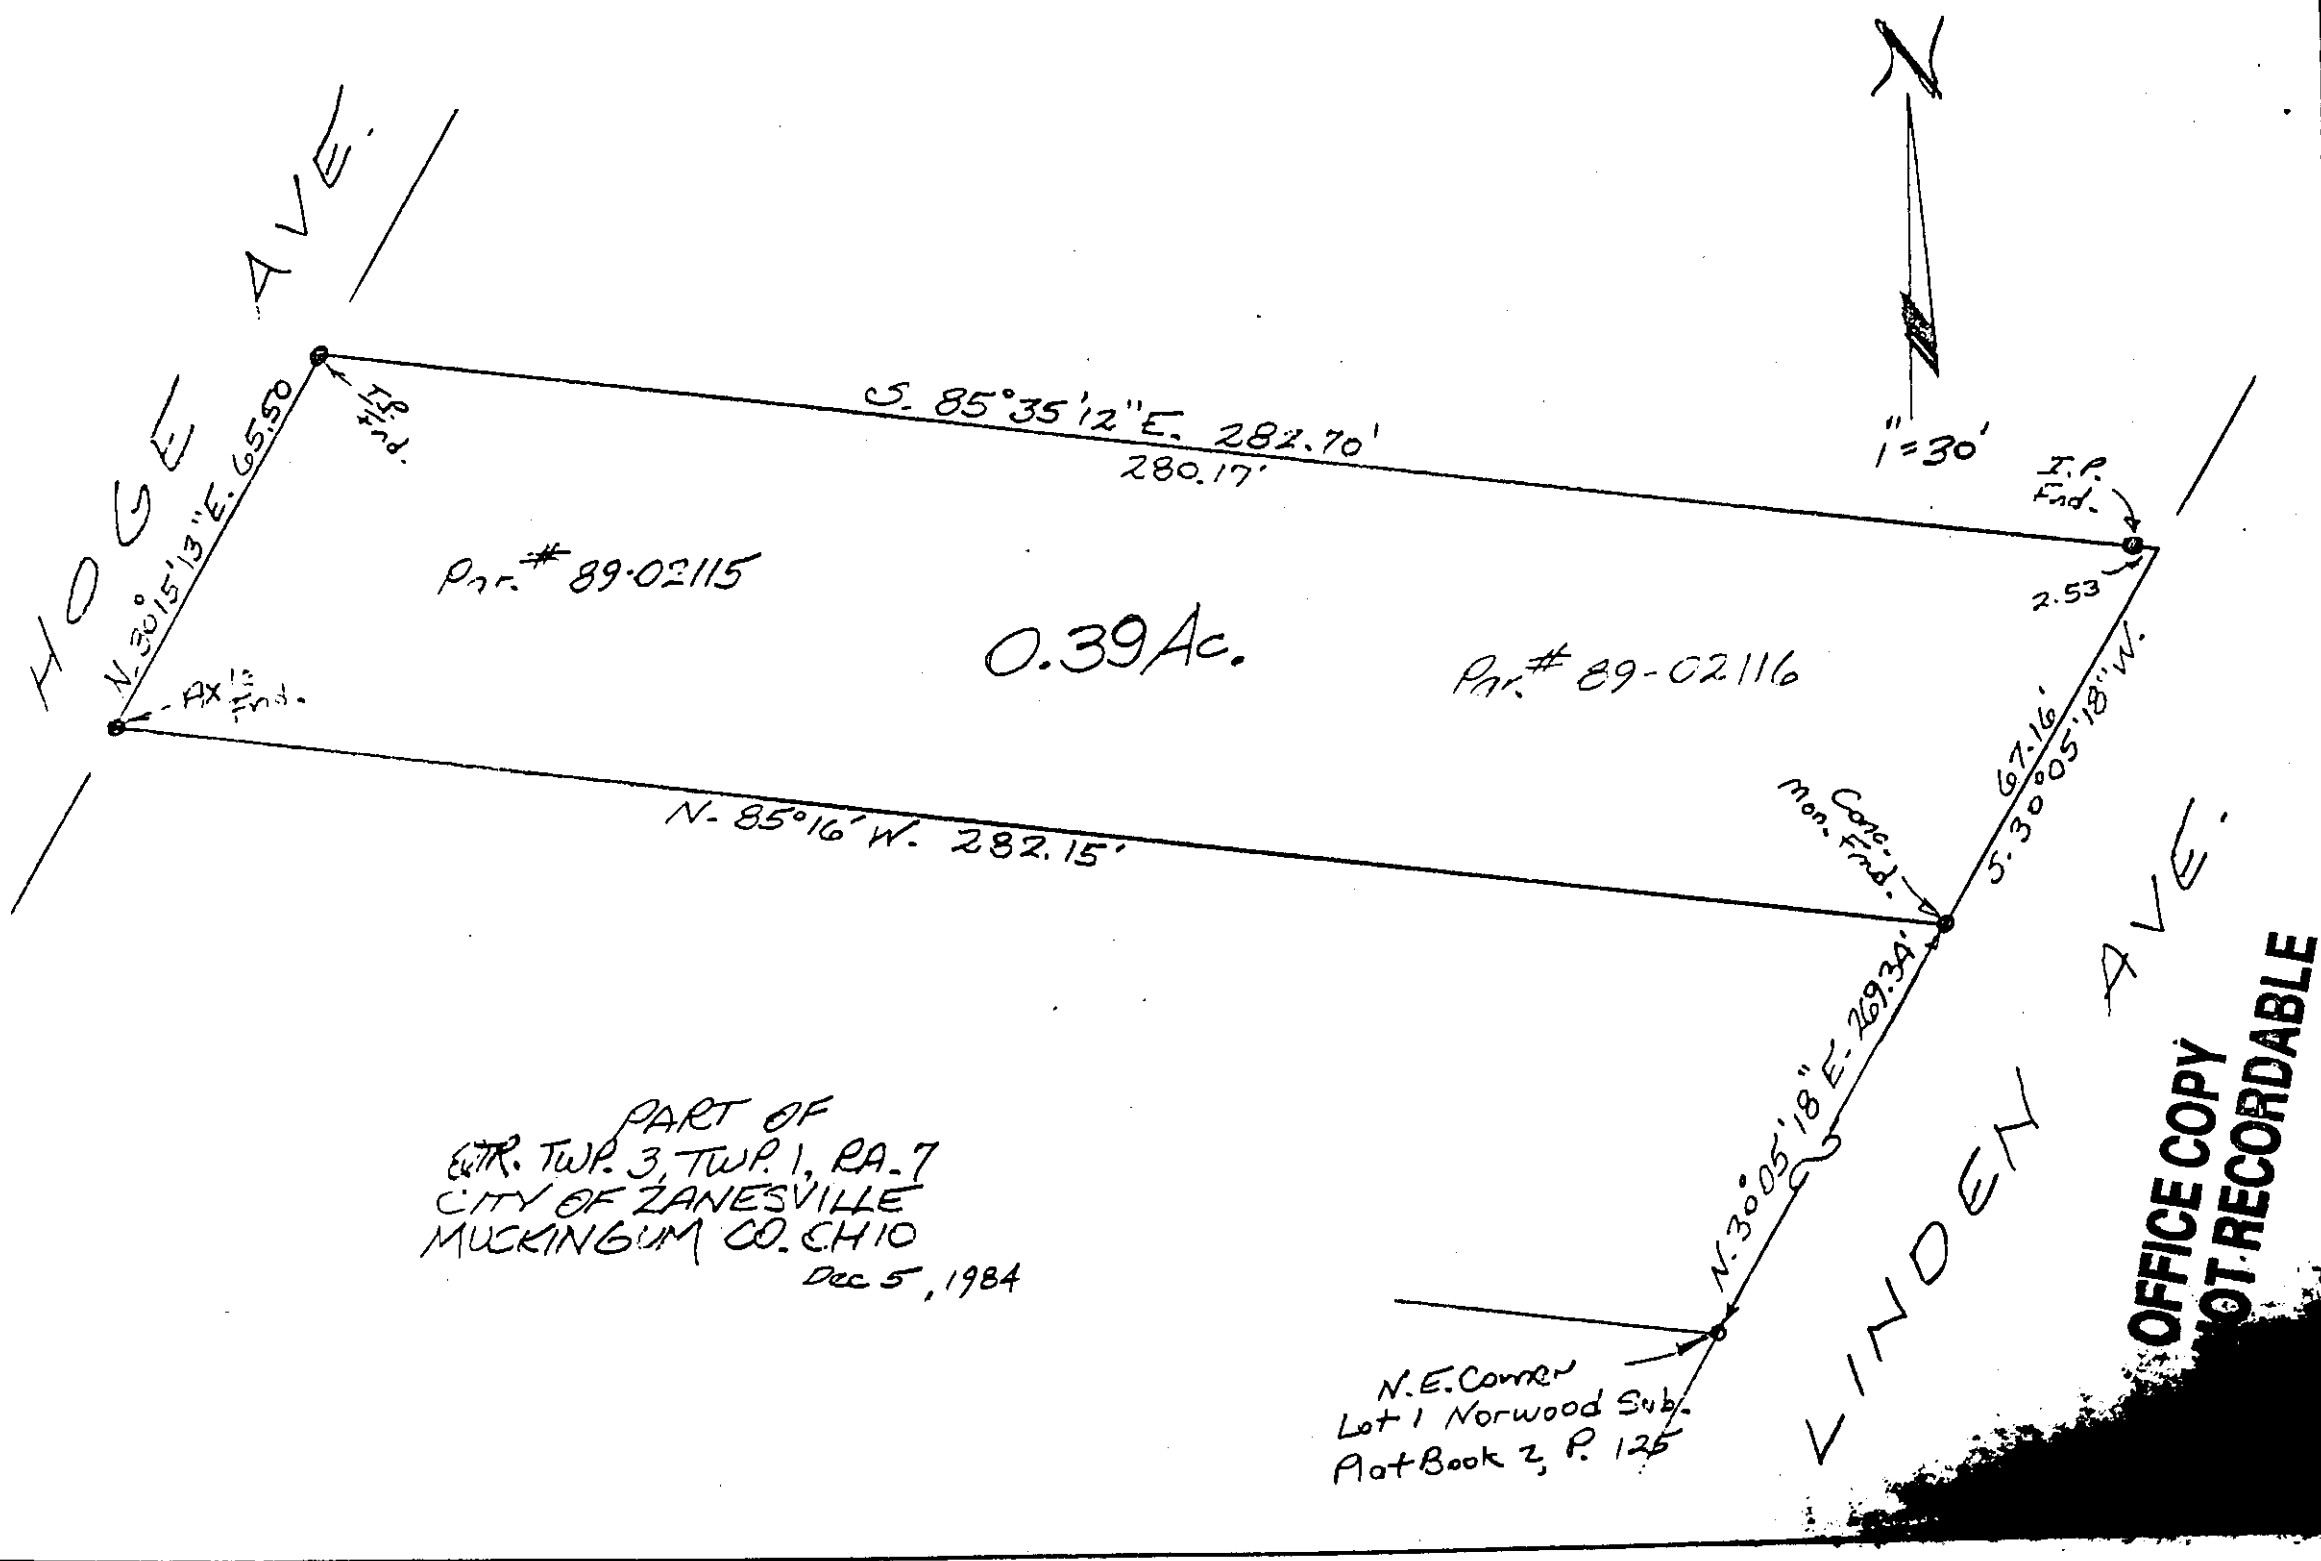

OFFICE COPY  
NOT RECORDABLE