

GRAPHIC SCALE



(IN FEET)
1 inch = 60 ft

OFFICE COPY

NOT RECORDABLE

Brian McPeak
Reg. Surveyor No. 8517



SITUATED IN

The State of Ohio, County of Muskingum, City of Zanesville,
Q13, T1, R7 and being part of Tannehill's Subdivision of Lots 9 & 10,
of Boyds Subdivision, Plat Book 3, Page(s) 98-99.

BASIS OF BEARINGS

Bearings are based on State Plane Grid Coordinates,
NAD83, Ohio South, per GPS Observation.

REFERENCES

- * As Noted on Plat
www.muskingumcountyauditor.org
www.mcpeo.org
http://recorder.muskingumcounty.org

DESCRIPTION
APPROVED
By: *[Signature]*

By: *[Signature]*


Board of Education of The City of Zanesville

DR 527-316

± 2.058 Ac. (Total)

All of: 85-26-02-02-000
±1.913 Ac.

- LEGEND**
- Iron Pin Found
 - Pipe Found w/cap
 - Z- Property Hook
 - ⊙ Iron Pin Set
 - ⊗ Axle Found
 - ⊗ Drill Hole Found in Walk

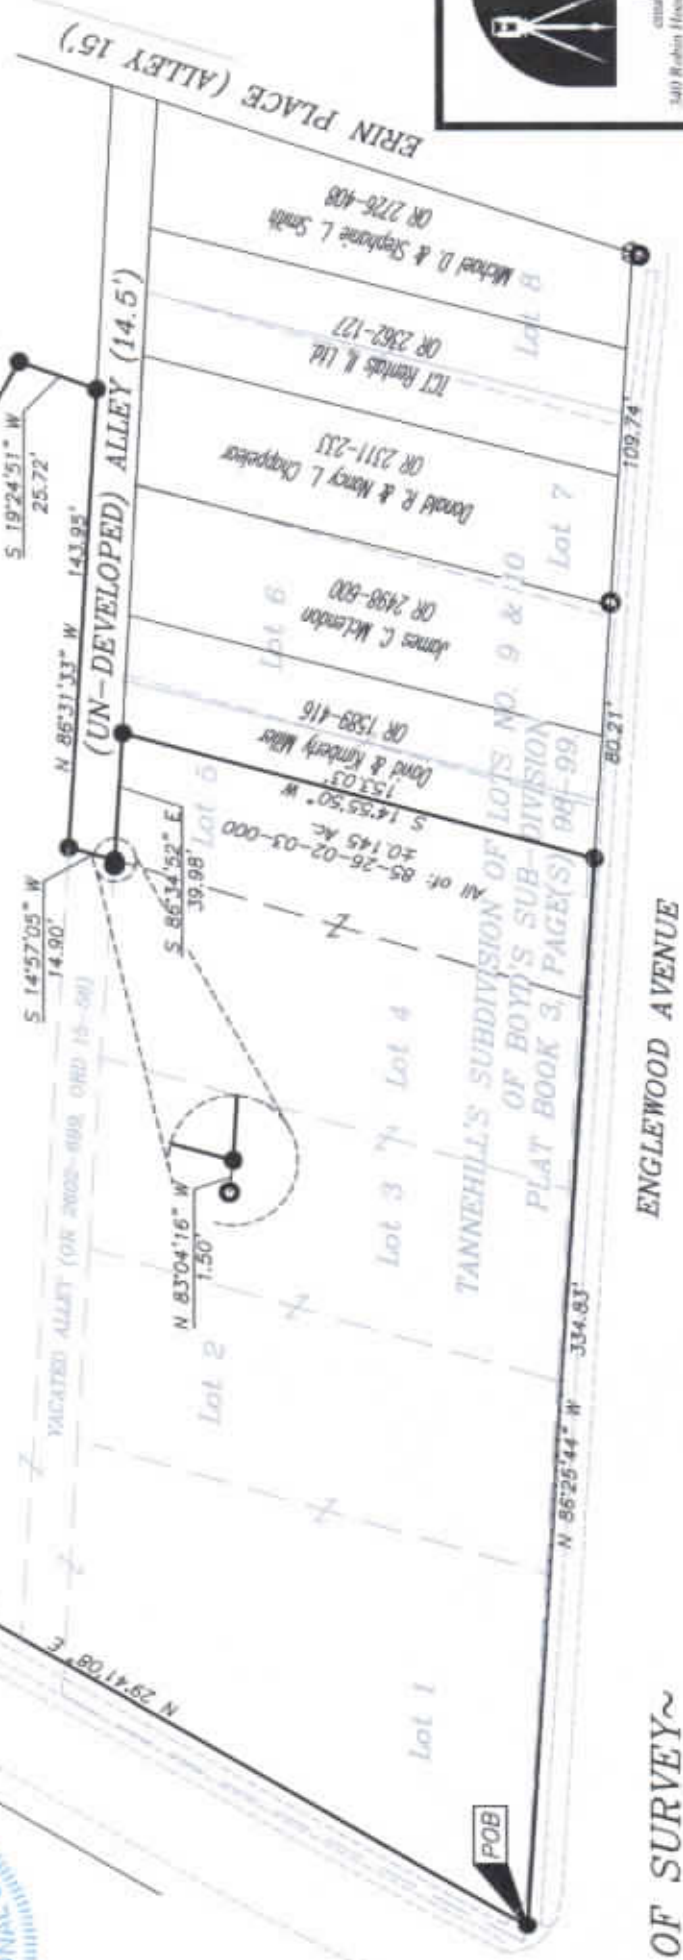

MCPEEK LAND SURVEYING

www.mcpeeklandsurveying.com
email: brian@mcpeeklandsurveying.com
340 Robin Hood Ln., Zanesville, Ohio 43701 • 740.304.6073

~PLAT OF SURVEY~