

*The State of Ohio, County of Muskingum,
City of Zanesville, Lots 14, 15, 16, 17 & 18 of West View,
Plat Book 2, Page 113.*

*Bearings are based on State Plane Grid Coordinates,
NAD83, Ohio South, per GPS Observation.*

* As Noted on Plat
www.muskingumcountyauditor.org
www.mceo.org
http://recorder.muskingumcounty.org

- Iron Pin Set (8517)
- Iron Pin Found
- Pipe Found w/cap
- ☒ Stone Found
- ~~Z~~ Property Hook
 - Point Not Marked
- △ Gin Pin Set

A number line is shown with tick marks at 30, 0, 15, 30, and 60. The line is divided into segments of 15 units each, with alternating black and white shading.



$$1 \text{ inch} = 30 \text{ ft.}$$

OFFICE COPY
NOT RECORDABLE
Kelly McPeak
Surveyor No. 8517
Date 1/8/23

Brian Kelly McPeck
Reg. Surveyor No. 8517

This plat was prepared by McPeck Land Surveying, LLC in accordance with Chapter 4733-37 of the Administrative Code, and is intended to be used for the legal transfer of the property described and does not intend to describe all or any easements of record, nor encroachments unless otherwise intended.

APPROVED BY CITY PLANNING COMMISSION
ZANESVILLE, OHIO

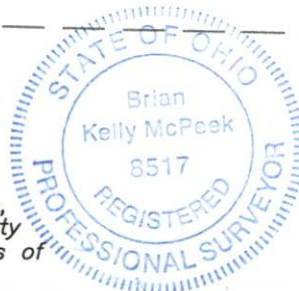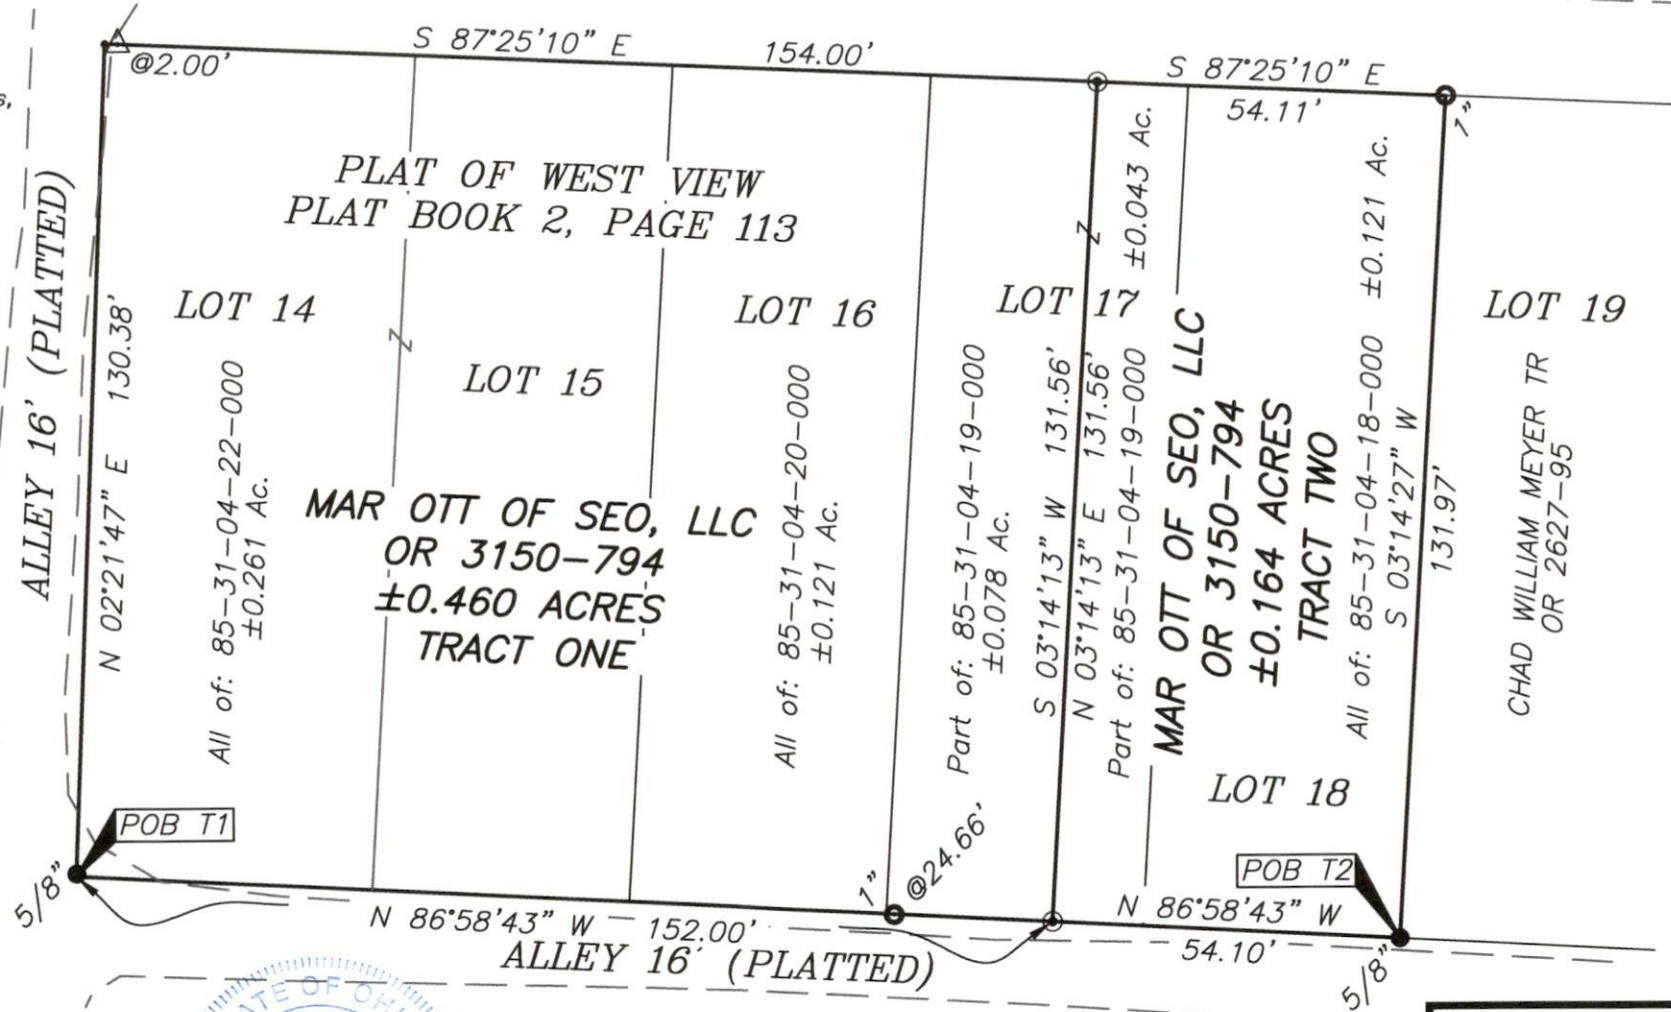

By: A. S. 10/17/2021
True one only

