


# LEGEND

- PIN (SET) 5/8" REBAR CAPPED (C R HARKNESS PLS#6885)
- PIN (FOUND)
- △ POINT (UNMARKED)

Taylor Street

Norwood Heights Extension PB 7, Pages 23 & 24.

The bearings on this plat are based on the South line of Taylor Street as shown on the Plat of Norwood Heights Extension, Plat Book 7, Pages 23 and 24.

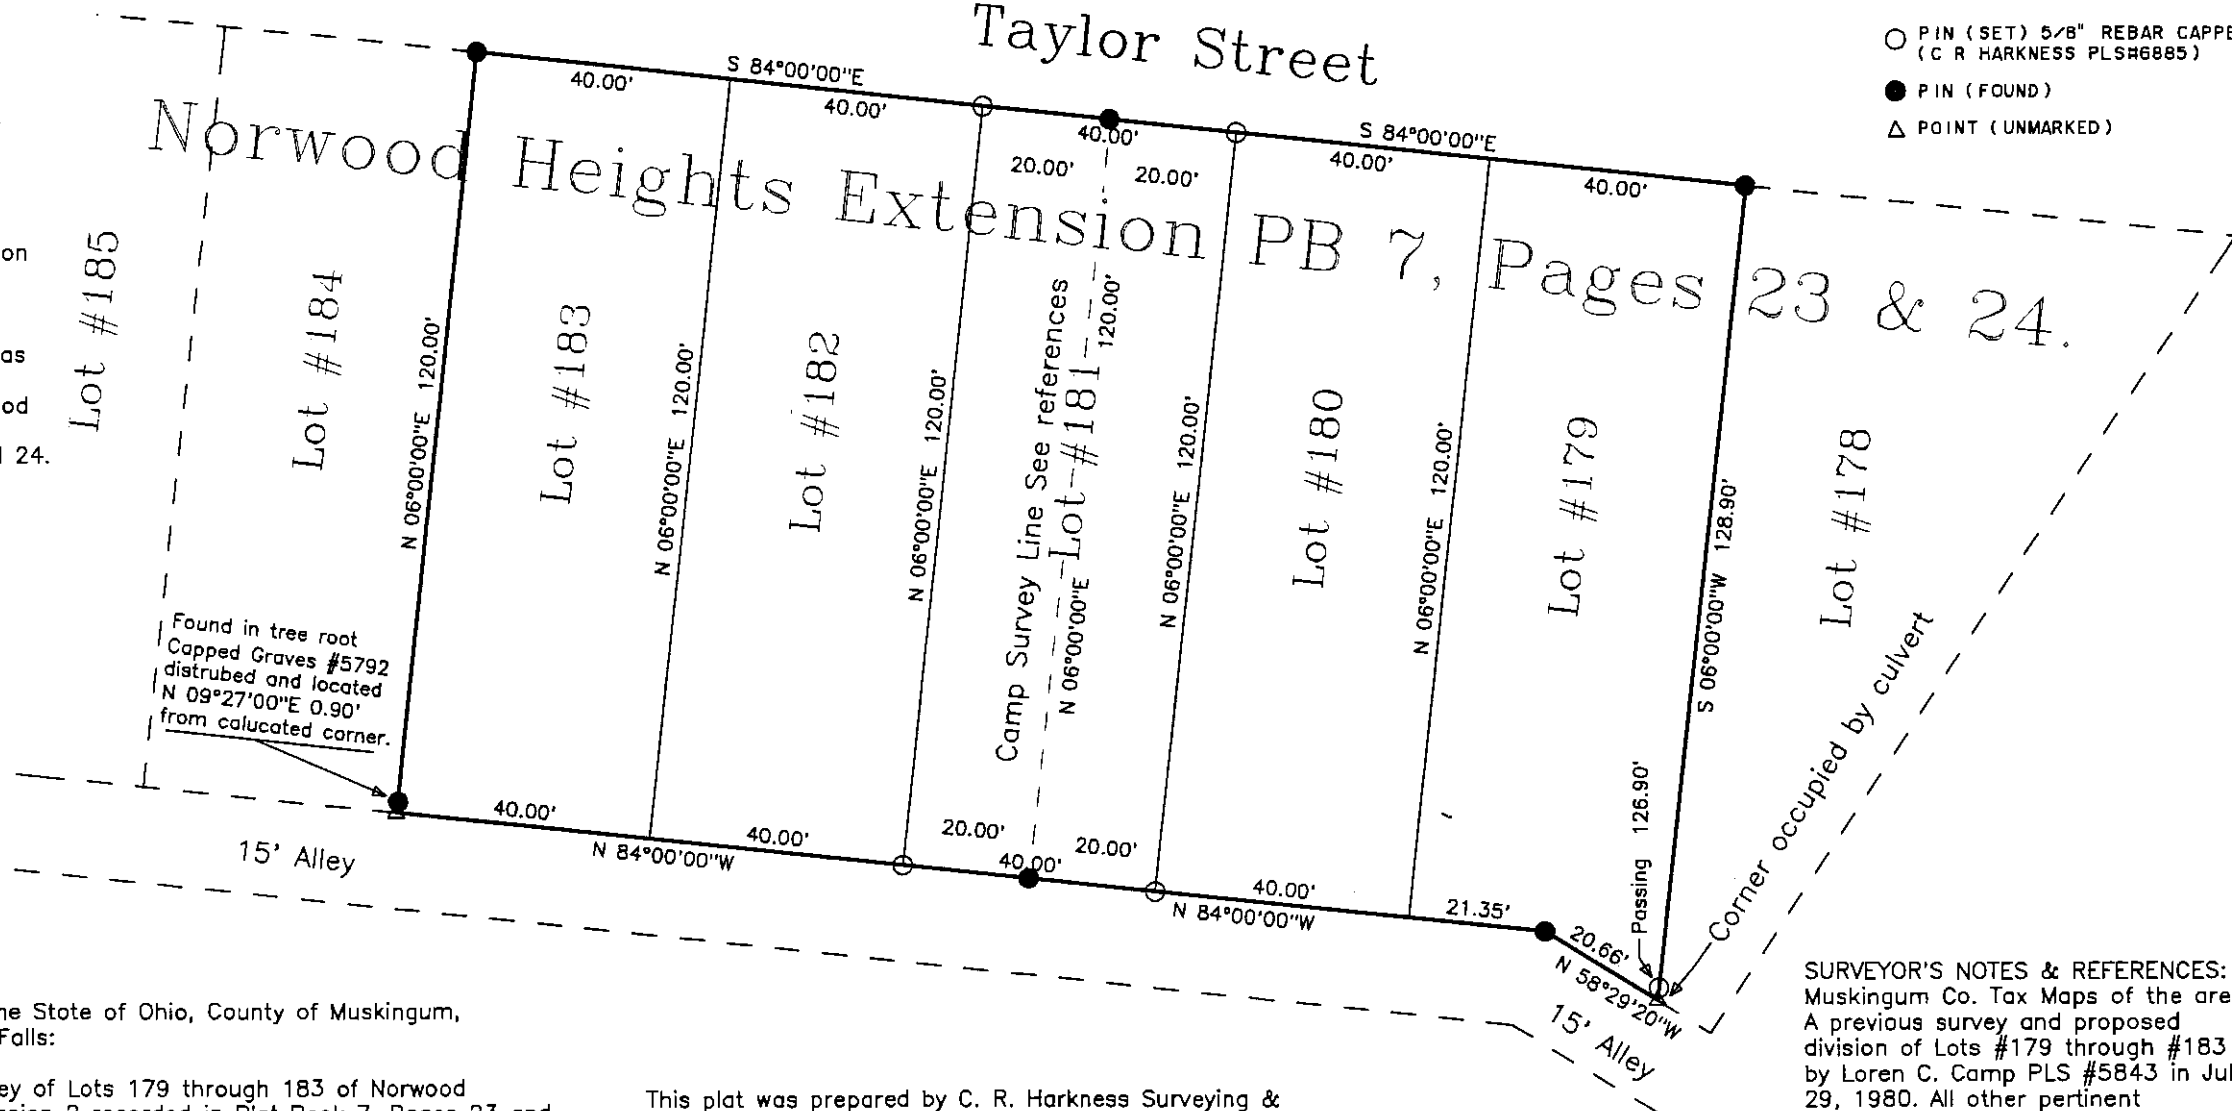

Found in tree root  
Capped Graves #5792  
disturbed and located  
N 09°27'00"E 0.90'  
from calculated corner.

SURVEYOR'S NOTES & REFERENCES:  
Muskingum Co. Tax Maps of the area.  
A previous survey and proposed  
division of Lots #179 through #183  
by Loren C. Camp PLS #5843 in July  
29, 1980. All other pertinent  
documents or references are shown  
or listed.

Situated in the State of Ohio, County of Muskingum,  
Township of Falls:

Being a survey of Lots 179 through 183 of Norwood  
Heights Extension 2 recorded in Plat Book 7, Pages 23 and  
24, being all of the Frank Scurlock property described in  
deed reference Deed Book Volume 1141, Page 181 of said  
county's deed records;

Muskingum County Auditor's Parcel Numbers

- 85-34-02-03-000 (Lot #179) ✓
- 85-34-02-04-000 (Lot #180) ✓
- 85-34-02-05-000 (Lot #181) ✓
- 85-34-02-06-000 (Lot #182) ✓
- 85-34-02-07-000 (Lot #183) ✓

This plat was prepared by C. R. Harkness Surveying &  
Mapping Inc. in accordance with Chapter 4733-37 of  
the Administrative Code, from an actual survey and is  
intended to be used for the location of Lot Lines  
shown and does not intend to show all or any  
easements of record, nor encroachments unless  
otherwise indicated.

**OFFICE COPY  
NOT RECORDABLE**

Charles R. Harkness, PLS #6885

SURVEY FOR:

Frank Scurlock

Taylor Street, Zanesville, Ohio 43701

HARKNESS SURVEYING & MAPPING, INC.

768 DRYDEN ROAD

ZANESVILLE, OHIO 43701

PHONE/FAX (740) 454-6367

SURVEYED: 7/7/1999

DRAWN: 7/9/1999

JOB: #945 DRAWING: Plat #01

SECTION: TWP: RANGE: CITY OF: Zanesville COUNTY: Muskingum OHIO