


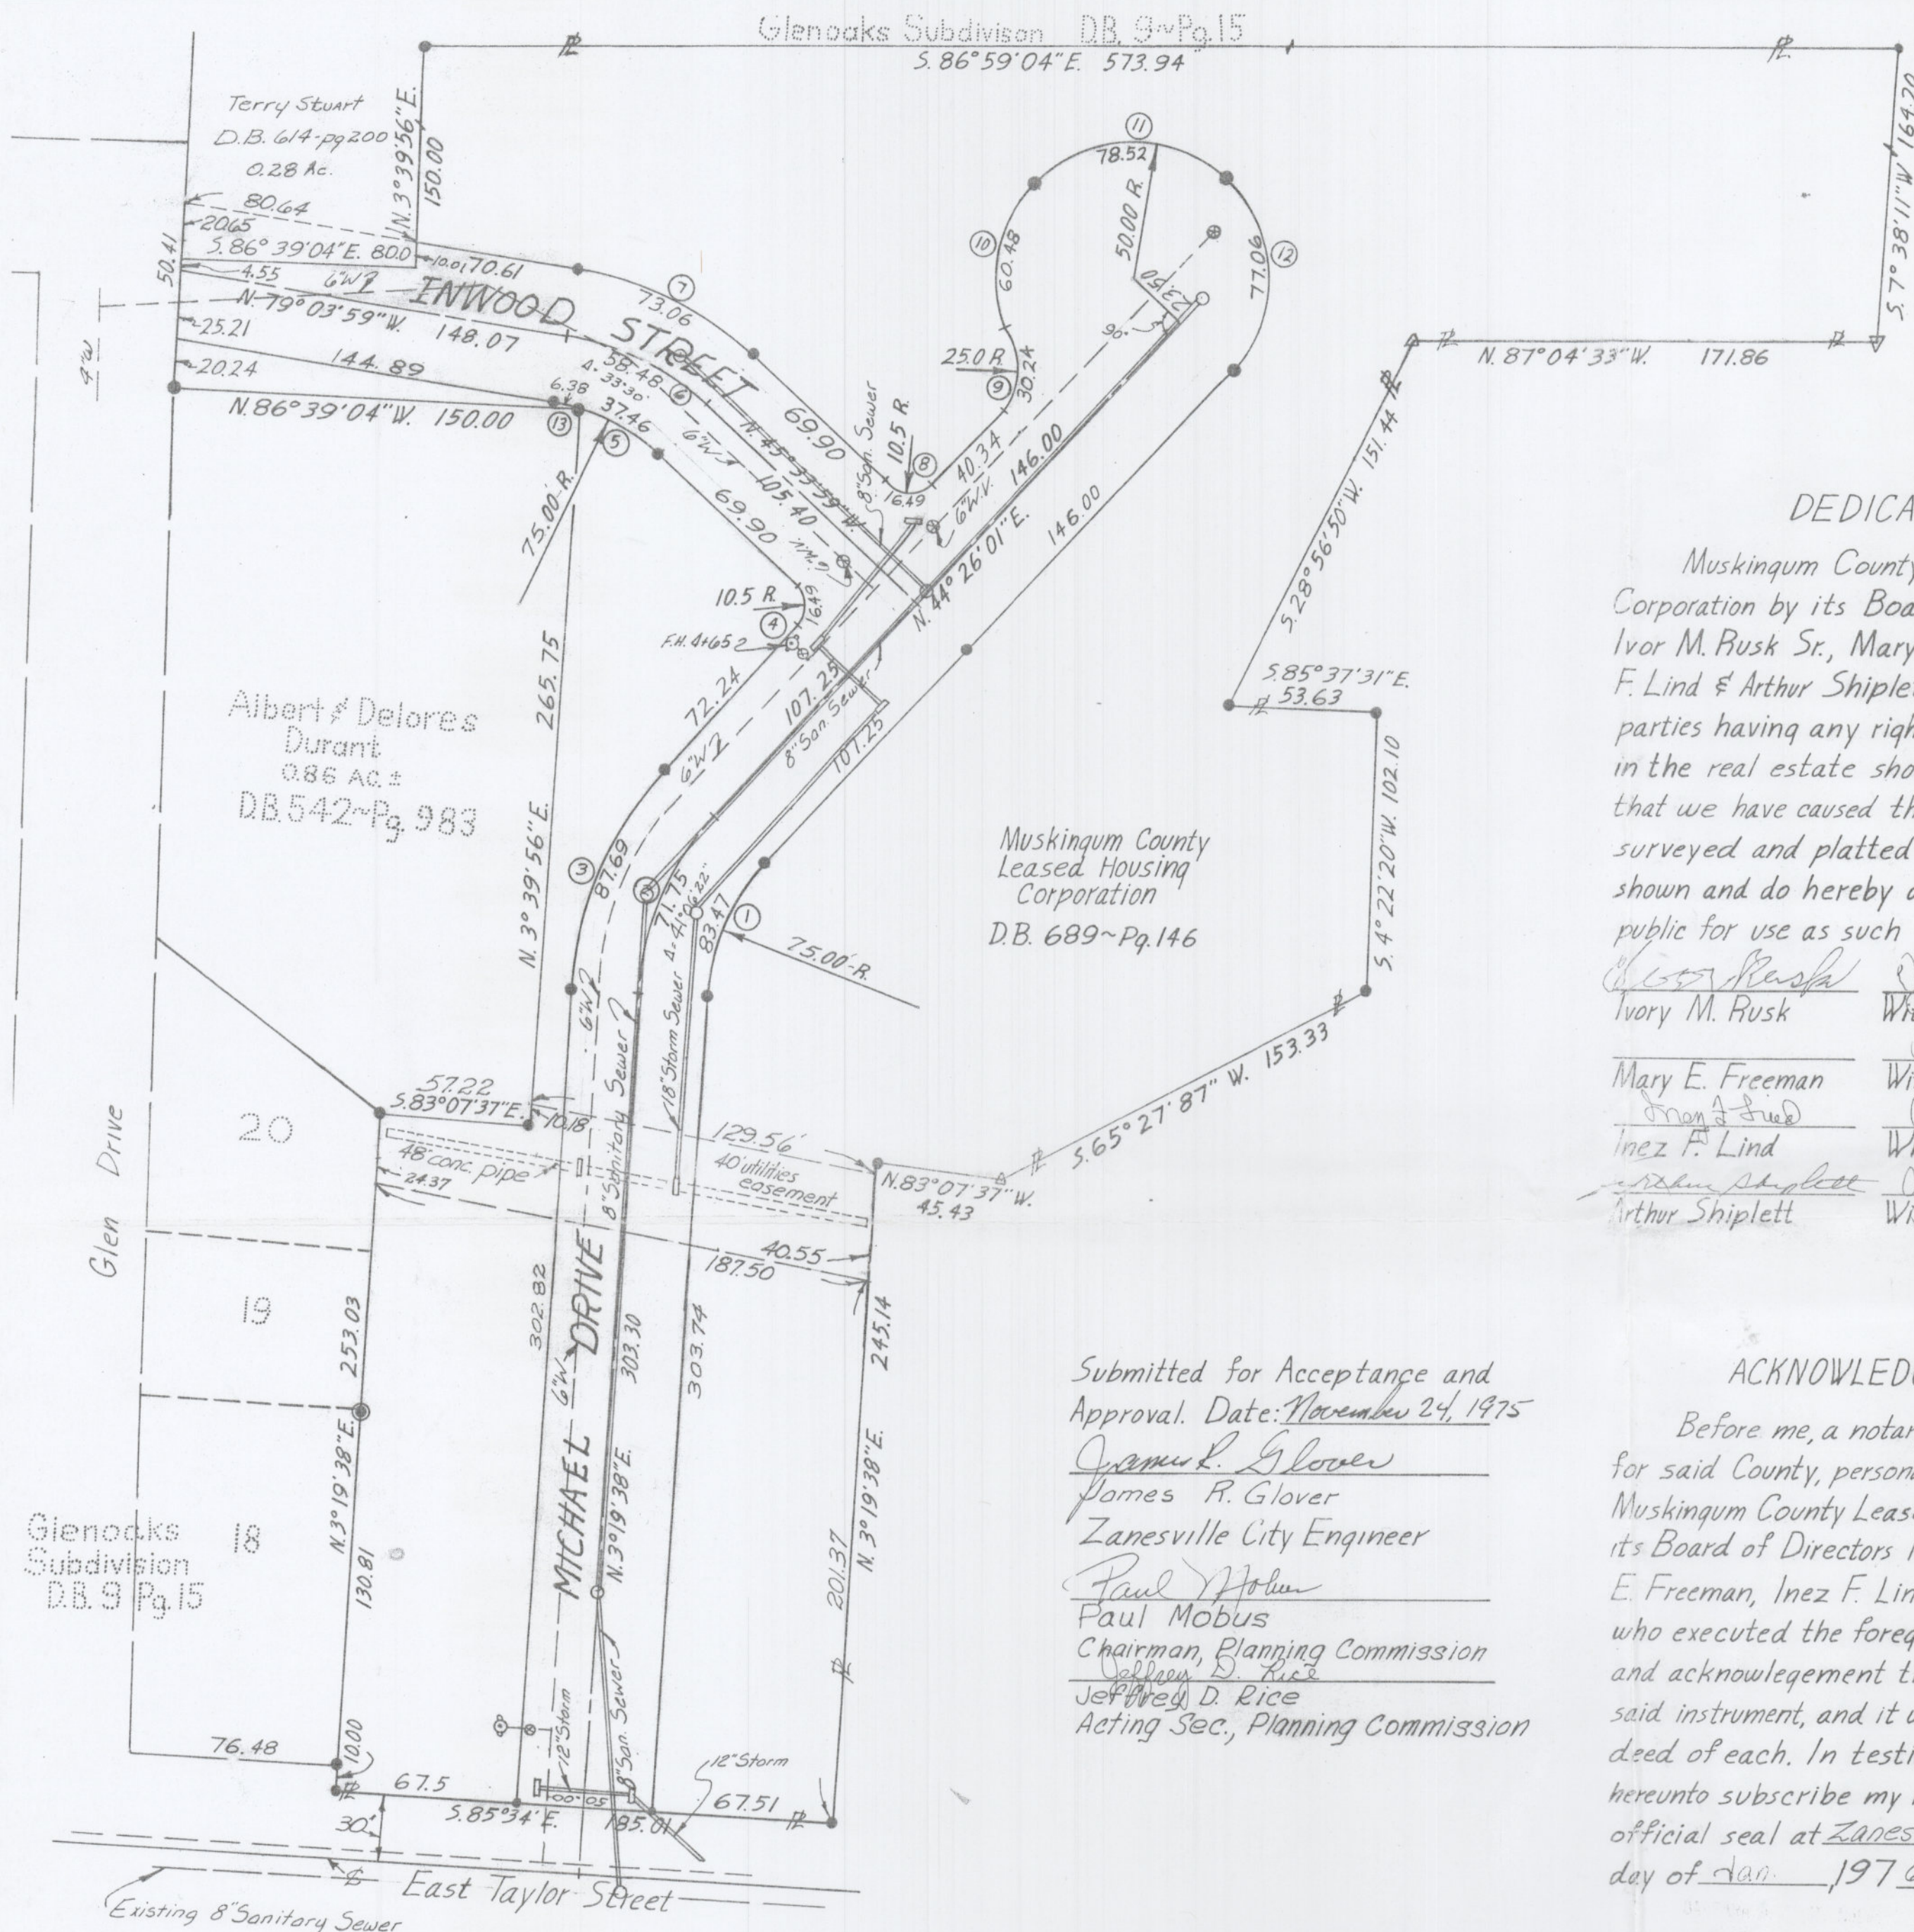

MICHAEL DRIVE & INWOOD STREET DEDICATION PLAT

Being a part of the 3rd Quarter, 1st Township, 7th Range, 9th Ward
City of Zanesville, Ohio

DEDICATION

Muskingum County Leased Housing Corporation by its Board of Directors Ivor M. Rusk Sr., Mary E. Freeman, Inez F. Lind & Arthur Shiplett, being the only parties having any right, title or interest in the real estate shown, hereby certify that we have caused the same to be surveyed and platted into the street as shown and do hereby dedicate it to the public for use as such

Ivor M. Rusk Jeffrey D. Rice
Ivory M. Rusk Witness
Mary E. Freeman Jeffrey D. Rice
Mary E. Freeman Witness
Inez F. Lind Jeffrey D. Rice
Inez F. Lind Witness
Arthur Shiplett Jeffrey D. Rice
Arthur Shiplett Witness

CERTIFICATE of SURVEYOR

The undersigned registered surveyor, W.J. Biedenbach, does hereby certify that the within is a correct dedication plat of Michael Drive & Inwood Street, as streets in the City of Zanesville, County of Muskingum, Ohio as surveyed by him, and consisting of 1.141 Acres, being a part of the premises conveyed to the Muskingum County Leased Housing Corporation by deed recorded in Volume 689 at page 146 of the Muskingum County Deed Records.

Date: November 11, 1974

W.J. Biedenbach
W.J. Biedenbach Reg. Surveyor #5718

ACKNOWLEDGEMENT

Before me, a notary public, in and for said County, personally appeared Muskingum County Leased Housing Corporation by its Board of Directors Ivor M. Rusk Sr., Mary E. Freeman, Inez F. Lind & Arthur Shiplett, who executed the foregoing instrument, and acknowledgement that they did sign said instrument, and it was a free act & deed of each. In testimony whereof I hereunto subscribe my name and affix my official seal at Zanesville, Ohio this 16th day of Jan., 1976

Barbara A. West
Notary Public

Submitted for Acceptance and Approval. Date: November 24, 1975

James R. Glover
James R. Glover
Zanesville City Engineer
Paul Mobus
Paul Mobus
Chairman, Planning Commission
Jeffrey D. Rice
Jeffrey D. Rice
Acting Sec., Planning Commission

I, Susan Culbertson, Clerk of Council, City of Zanesville do hereby certify the attached is a true and exact copy of Michael Drive & Inwood Street Dedication Plat records of the City of Zanesville, Ohio. Ordinance Number 1975-175 was adopted on December 22, 1975.

In Witness Whereof, I have hereunto affixed my signature and the seal of the City of Zanesville on this 20th day of May 2016.

Susan Culbertson
Susan Culbertson, Clerk of Council

N ^o	Radius	Chord Length	Chord Bearings	Arc Lengths
1.	75.00	52.65	N. 23° 52' 59" E.	83.47
2.	100.00	70.22	N. 23° 52' 59" E.	71.75
3.	125.00	87.78	N. 23° 52' 59" E.	87.69
4.	10.5	14.85	N. 0° 34' 30" W.	16.49
5.	75.00	37.08	S. 59° 53' 41" E.	37.46
6.	100.00	57.65	N. 62° 17' 59" W.	58.48
7.	125.00	72.02	N. 62° 17' 59" W.	73.06
8.	10.5	14.85	N. 89° 25' 16" E.	16.49
9.	25.00	28.43	S. 9° 46' 49" W.	30.24
10.	50.00	56.86	S. 9° 46' 56" W.	60.48
11.	50.00	70.70	S. 89° 25' 29" W.	78.52
12.	50.00	69.66	N. 0° 18' 16" E.	77.06
13.	50.00	6.38	S. 76° 29' 12" E.	6.38

• Iron Pins
• Axle
• Stone

0 50 100
Scale in Feet

Received for record on the ___ day of ___,
197_. At ___ O'clock
Recorded ___, 197_.
In Plat Book ___ at Page ___ of Muskingum
County Plat Records
Recorder ___ Fee: ___

Transferred Date: ___

Auditor, Muskingum County Fee: ___

REVISIONS Site A		1335 GRANVILLE ROAD NEWARK, OHIO 43055 PHONE (614) 344-8040 ROUTE #4 ZANESVILLE, OHIO PHONE (614) 453-0424	
SCALE ~ 1" = 50' DATE Nov. 8 74		DR. BY J.L.H. CK'D. BY	
DRAWING NO.		DRAWING NO.	