

DESCRIPTION

APPROVED

By:

JTE 8/31/2016

PLAT OF STREET VACATION

SITUATED IN THE STATE OF OHIO, COUNTY OF MUSKINGUM,
CITY OF ZANESVILLE, AND BEING A 50' WIDE UNDEVELOPED
PUBLIC STREET THAT LIES BETWEEN BLUE AVENUE AND
MARION AVENUE IN McINTIRE HILL ESTATES AS RECORDED IN
PLAT BOOK 7, PAGE 26 OF THE MUSKINGUM COUNTY RECORDS.

BEARING HEREON ARE BASED ON THOSE SHOWN
ON THOSE SHOWN ON PLAT BOOK 7, PAGE 26.

PREPARED BY

CITY ENGINEER

OFFICE COPY
NOT RECORDABLE



APPROVED BY

COUNTY AUDITOR

VACATED BY ORDINANCE 5812, DATED SEPT 28, 1957



BLUE AVENUE (60' R/W)

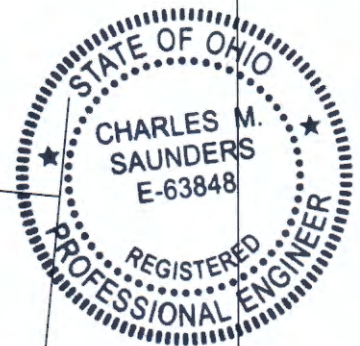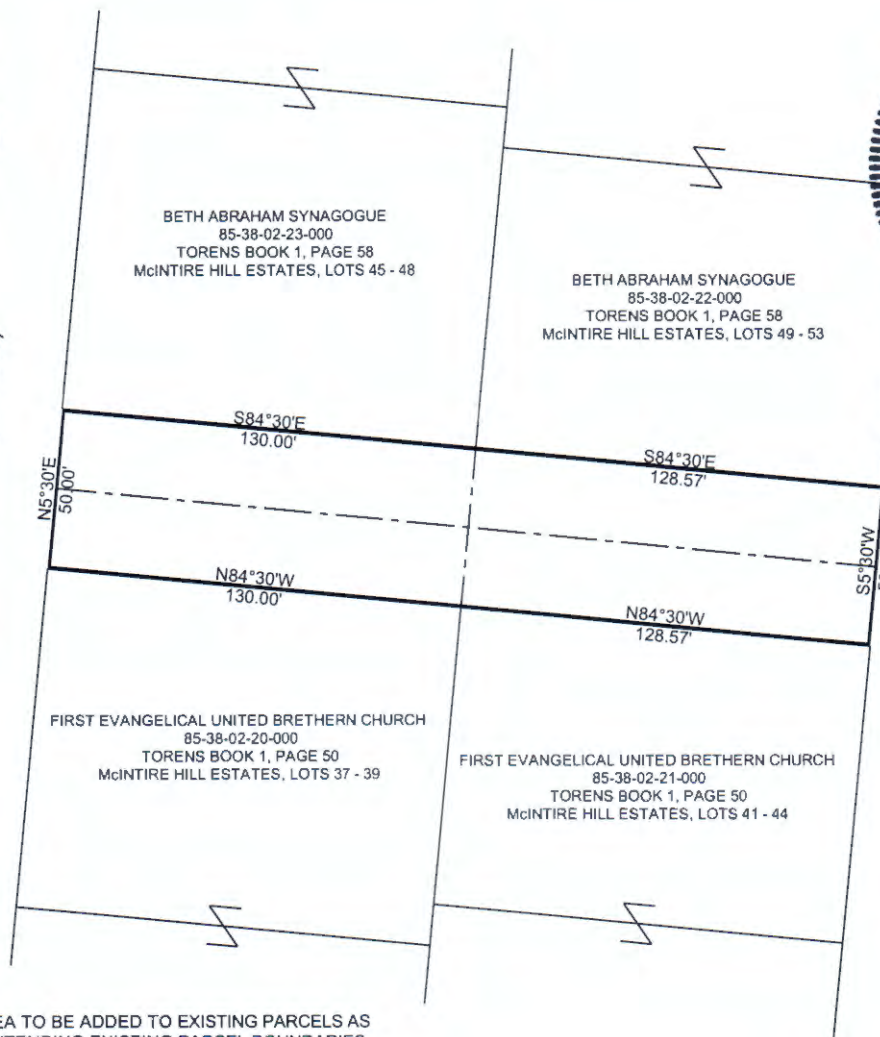

VACATED AREA TO BE ADDED TO EXISTING PARCELS AS
SHOWN BY EXTENDING EXISTING PARCEL BOUNDARIES
25' TO THE CENTERLINE OF VACATED ALLEY AS FOLLOWS:

PARCEL NUMBER	DIMENSIONS	SQ FEET	ACRES
85-38-02-20-000	130.00' X 25'	3250.00 SF	0.075 ACRES
85-38-02-21-000	128.57' X 25'	3214.25 SF	0.074 ACRES
85-38-02-22-000	128.57' X 25'	3214.25 SF	0.074 ACRES
85-38-02-23-000	130.00' X 25'	3250.00 SF	0.075 ACRES

CITY OF ZANESVILLE
ENGINEERING DEPT.

DATE: MAY 16, 16

SCALE: 1"=60'

DRAWN BY: DJK