


NO PLAT REQUIRED

443 K 1-17-18 Cor

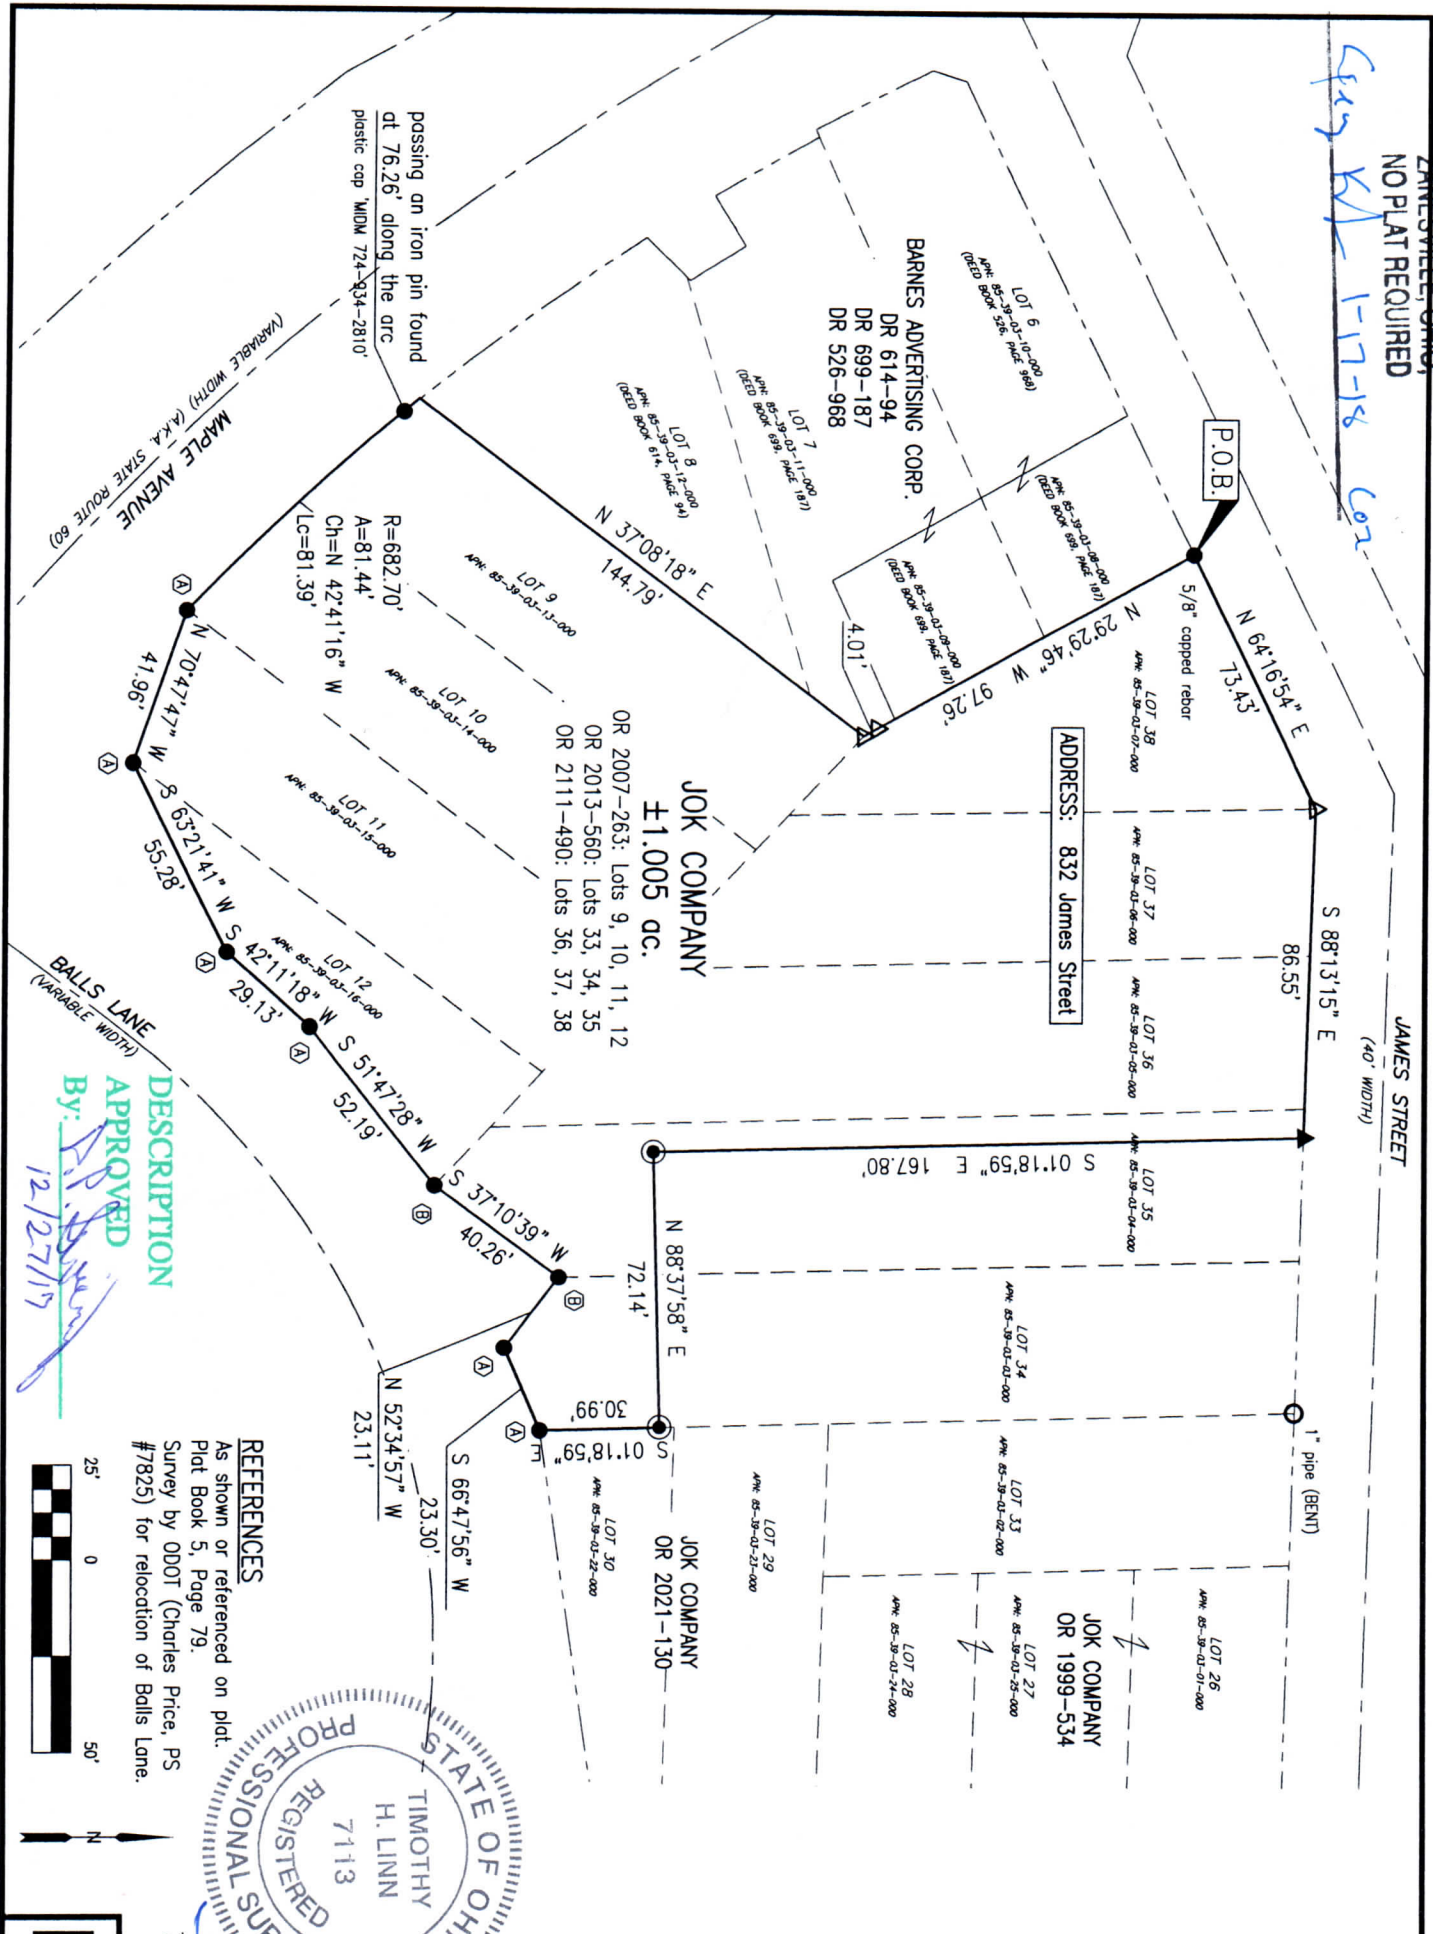

**SITUATED IN**  
and being all or part of Lots 9, 10, 11, 12, 33, 34, 35, 36, 37 and 38 of H.G. Slack's 2nd Subdivision of Quarter Township 4, Township 1, Range 8 of the United States Military Lands, Falls Township (now City of Zanesville), Muskingum County, Ohio.

**LEGEND**

- Iron Pin Set, 5/8" rebar
- Iron Pin Found, 5/8" rebar
- ▲ PK Nail Set
- △ PK Nail Found
- Pipe Found
- Place of Beginning
- △ aluminum capped pin 'ODOT R/W District 5'
- Ⓟ plastic capped pin 'Baseline Surveying'

**BASIS OF BEARING**

Bearings are based on the Ohio State Plane Coordinate System, NAD83, South Zone, Grid South, as per GPS observations made 12/12/17.

**PARCEL NO.**

- All of: 85-39-03-13-000 (Lot 9 ±0.137 ac.)
- All of: 85-39-03-14-000 (Lot 10 ±0.138 ac.)
- All of: 85-39-03-15-000 (Lot 11 ±0.130 ac.)
- All of: 85-39-03-16-000 (Lot 12 ±0.071 ac.)
- All of: 85-39-03-07-000 (Lot 38 ±0.113 ac.)
- All of: 85-39-03-06-000 (Lot 37 ±0.140 ac.)
- All of: 85-39-03-05-000 (Lot 36 ±0.176 ac.)
- Part of: 85-39-03-04-000 (Lot 35 ±0.069 ac.)
- Part of: 85-39-03-03-000 (Lot 34 ±0.031 ac.)



**OFFICE COPY**

**NOT RECORDED** 12/14/17  
Timothy H. Linn, P.S.  
Date

**REFERENCES**  
As shown or referenced on plat.  
Plat Book 5, Page 79.  
Survey by ODOT (Charles Price, PS #7825) for relocation of Balls Lane.



**Linn Engineering, Inc.** 740-452-7434  
Civil Engineering Consultants  
P.O. Box 2086 Zanesville, Ohio 43702-2086