




**L. PETER DINAN & ASSOCIATES
27 SOUTH SIXTH STREET
ZANESVILLE, OHIO**

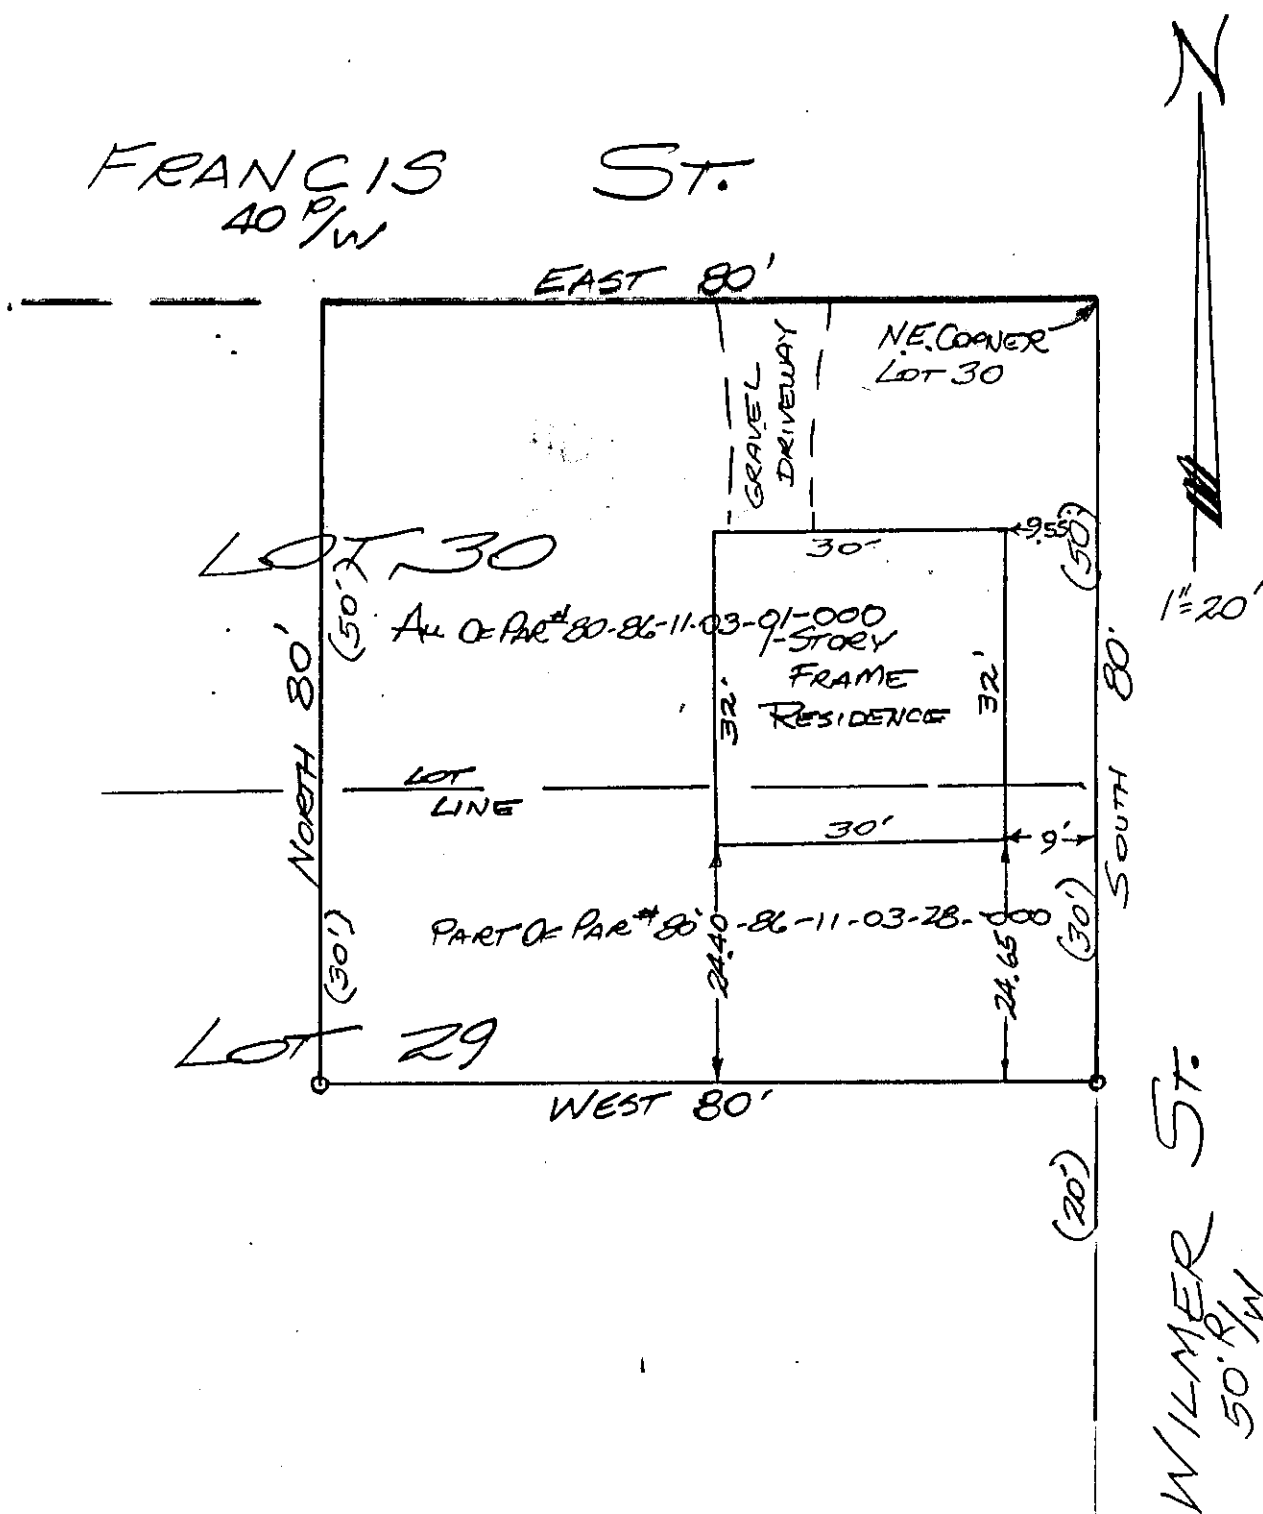

PART OF LOTS 29 & 30
YARNELL'S SUBDIVISION
PLAT BOOK 2, PAGE 63
CITY OF ZANESVILLE
MUSKINGUM COUNTY, OHIO

FEB. 18 1992

DESCRIPTION APPROVED
FOR AUDITOR'S TRANSFER

BY

J. J. Hambl
2/28/92

We hereby certify that the foregoing Mortgage Location Survey was prepared from actual field measurements in accordance with Chapter 4733-38 Ohio Administrative Code, and is not a boundary survey pursuant to Chapter 4733-37 of said code.

L. PETER DINI
REGISTERED SURVEYOR #5451