


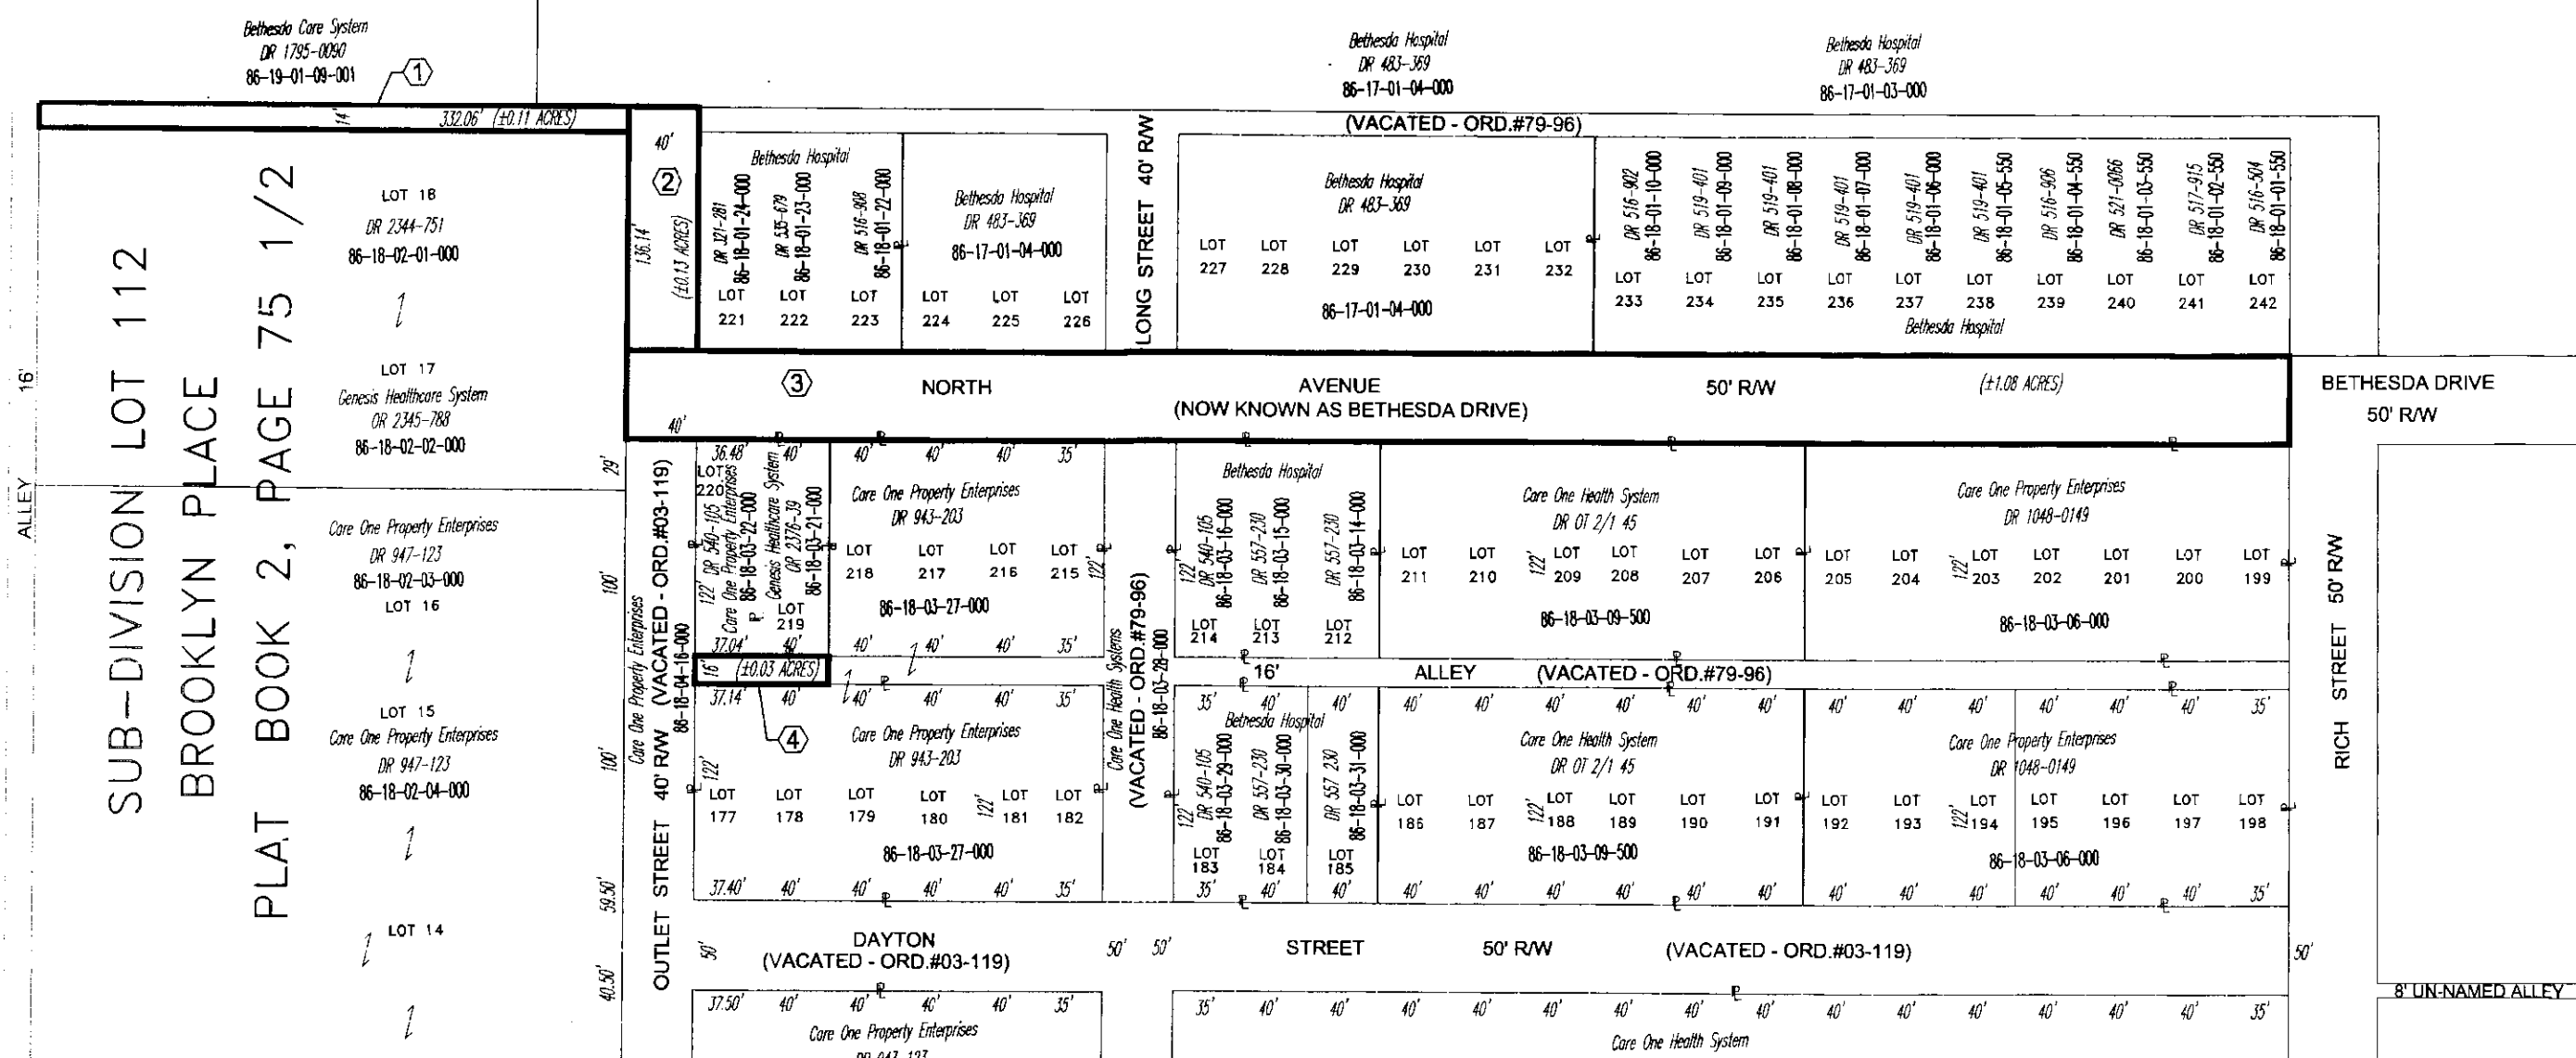

① Unnamed Alley - North
The plat contained herein is a facsimile of the original platting of an un-named alley in Sub-Division of Lot 112, Brooklyn Place as recorded in Muskingum County Plat Book 4, Page 75 1/2. That portion of the alley to be vacated adjoins the north line of Lot 18 and consists of an area 14 feet wide by 332.06 feet long, containing 0.11 acres, more or less, and vacated by an action of the Zanesville City Council on by Ordinance No. 12-102.

ACQUIRER	AREA	PARCEL NO.
Genesis Healthcare System	7 X 332.06 FT	TO: 86-18-02-01-000
Bethesda Care System	7 X 280.08 FT	TO: 86-19-01-09-001
Bethesda Hospital	7 X 51.98 FT	TO: 86-17-01-04-000

DESCRIPTION
APPROVED
[Signature]

③ North Avenue (now known as Bethesda Drive)
The plat contained herein is a facsimile of the original platting of North Avenue in Avalon Heights as recorded in Muskingum County Plat Book 4, Page 58. The portion of Bethesda Drive to be vacated consists of an area 50 feet wide, located between the south line of Lots 221 to 242 inclusive and the north line of Lots 199 to 220 inclusive, bounded to the west by the east line of Lot 17 and extending east for approximately 940 feet to the west line of Rich Street, containing 1.08 acres, more or less, and vacated by an action of the Zanesville City Council on by Ordinance No. 12-102.

ACQUIRER	AREA	PARCEL NO.
Genesis Healthcare System	50 X 40 FT	TO: 86-18-02-02-000
Bethesda Hospital	25 X 36.48 FT	TO: 86-18-01-24-000
Bethesda Hospital	25 X 40 FT	TO: 86-18-01-23-000
Bethesda Hospital	25 X 40 FT	TO: 86-18-01-22-000
Bethesda Hospital	25 X 390 FT	TO: 86-17-01-04-000
Bethesda Hospital	25 X 40 FT	TO: 86-18-01-10-000
Bethesda Hospital	25 X 40 FT	TO: 86-18-01-09-000
Bethesda Hospital	25 X 40 FT	TO: 86-18-01-08-000
Bethesda Hospital	25 X 40 FT	TO: 86-18-01-07-000
Bethesda Hospital	25 X 40 FT	TO: 86-18-01-06-000
Bethesda Hospital	25 X 40 FT	TO: 86-18-01-05-550
Bethesda Hospital	25 X 40 FT	TO: 86-18-01-04-550
Bethesda Hospital	25 X 40 FT	TO: 86-18-01-03-550
Bethesda Hospital	25 X 40 FT	TO: 86-18-01-02-550
Bethesda Hospital	25 X 35 FT	TO: 86-18-01-01-550
Care One Property Enterprises	25 X 275 FT	TO: 86-18-03-06-000
Care One Health Systems	25 X 240 FT	TO: 86-18-03-09-500
Bethesda Hospital	25 X 40 FT	TO: 86-18-03-14-000
Bethesda Hospital	25 X 40 FT	TO: 86-18-03-15-000
Bethesda Hospital	25 X 35 FT	TO: 86-18-03-16-000
Care One Health Systems	25 X 40 FT	TO: 86-18-03-28-000
Care One Property Enterprises	25 X 155 FT	TO: 86-18-03-27-000
Genesis Healthcare System	25 X 40 FT	TO: 86-18-03-21-000
Care One Property Enterprises	25 X 36.48 FT	TO: 86-18-03-22-000

② Outlet Street - North
The plat contained herein is a facsimile of the original platting of Outlet Street in Avalon Heights as recorded in Muskingum County Plat Book 4, Page 58. The portion of Outlet Street to be vacated consists of an area 40 feet wide, bounded on the north by the north line of Avalon Heights and extending south to the north line of North Avenue (now known as Bethesda Drive) and located between the east lines of Lot 18 and a portion of Lot 17 and the west line of Lot 221, containing 0.13 acres, more or less, and vacated by an action of the Zanesville City Council on by Ordinance No. 12-102.

ACQUIRER	AREA	PARCEL NO.
Bethesda Hospital	20 X 122.14 FT	TO: 86-18-01-24-000
Genesis Healthcare System	20 X 101.14 FT	TO: 86-18-02-01-000
Genesis Healthcare System	20 X 21 FT	TO: 86-18-02-02-000
Bethesda Hospital	14 X 40 FT	TO: 86-17-01-04-000

④ Unnamed Alley - South
The plat contained herein is a facsimile of the original platting of un-named alley in Avalon Heights as recorded in Muskingum County Plat Book 4, Page 58. The portion of the alley to be vacated consists of an area 16 feet wide, bounded on the west by the east line of Outlet Street and extending east for approximately 77 feet to the west line of a part of the same alley previously vacated by ord. #79-96 and located between the south line of Lots 219 and 220 and the north line of Lots 177 and 178, containing 0.03 acres, more or less, and vacated by an action of the Zanesville City Council on by Ordinance No. 12-102.

ACQUIRER	AREA	PARCEL NO.
Care One Property Enterprises	8 X 37.04 FT	TO: 86-18-03-22-000
Genesis Healthcare System	8 X 40 FT	TO: 86-18-03-21-000
Care One Property Enterprises	8 X 77.14 FT	TO: 86-18-03-27-000

LEGEND

- PREVIOUSLY VACATED
- PROPOSED FOR VACATION

This vacation is subject to the retention by the City of Zanesville for all public easements which are now or might be in the streets and alleys. Including, but not limited to, easements for utilities, and easements for energy, with the right to install, maintain, repair and remove any and all conduits of said easements.

Approved by: [Signature]
City Public Service Director


Approved by: _____
County Engineer

Approved by: _____
County Auditor

Approved by: _____
County Recorder

[Signature]
Timothy H. Linn, PE, PS

12/2/12
Date

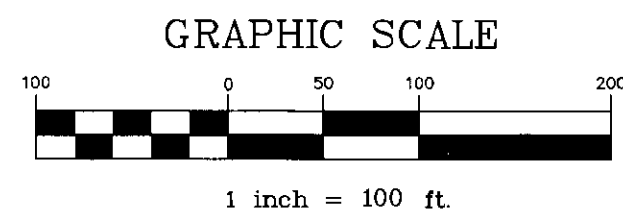

Project No.: GENE-409 Pg. 1 OF 1

PLAT OF STREETS & ALLEYS PROPOSED FOR VACATION

Linn Engineering, Inc. 740-452-7434
Civil Engineering Consultants
P.O. Box 2086 Zanesville, Ohio 43702-2086