

BOUNDARY PLAT FOR KESCO INVESTMENTS




SITUATED IN THE CITY OF ZANESVILLE, MUSKINGUM COUNTY, OHIO. BEING THE LANDS OF KESCO INVESTMENTS AS LAST CONVEYED IN DEED BOOK 1153 PAGE 649 OF THE MUSKINGUM COUNTY DEED RECORDS.

AUDITORS PARCEL

86-30-01-01-000

NORTH IS BASED UPON
AN ASSUMED MERIDIAN

SCALE 1" = 75'

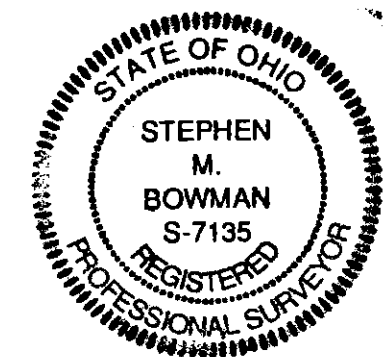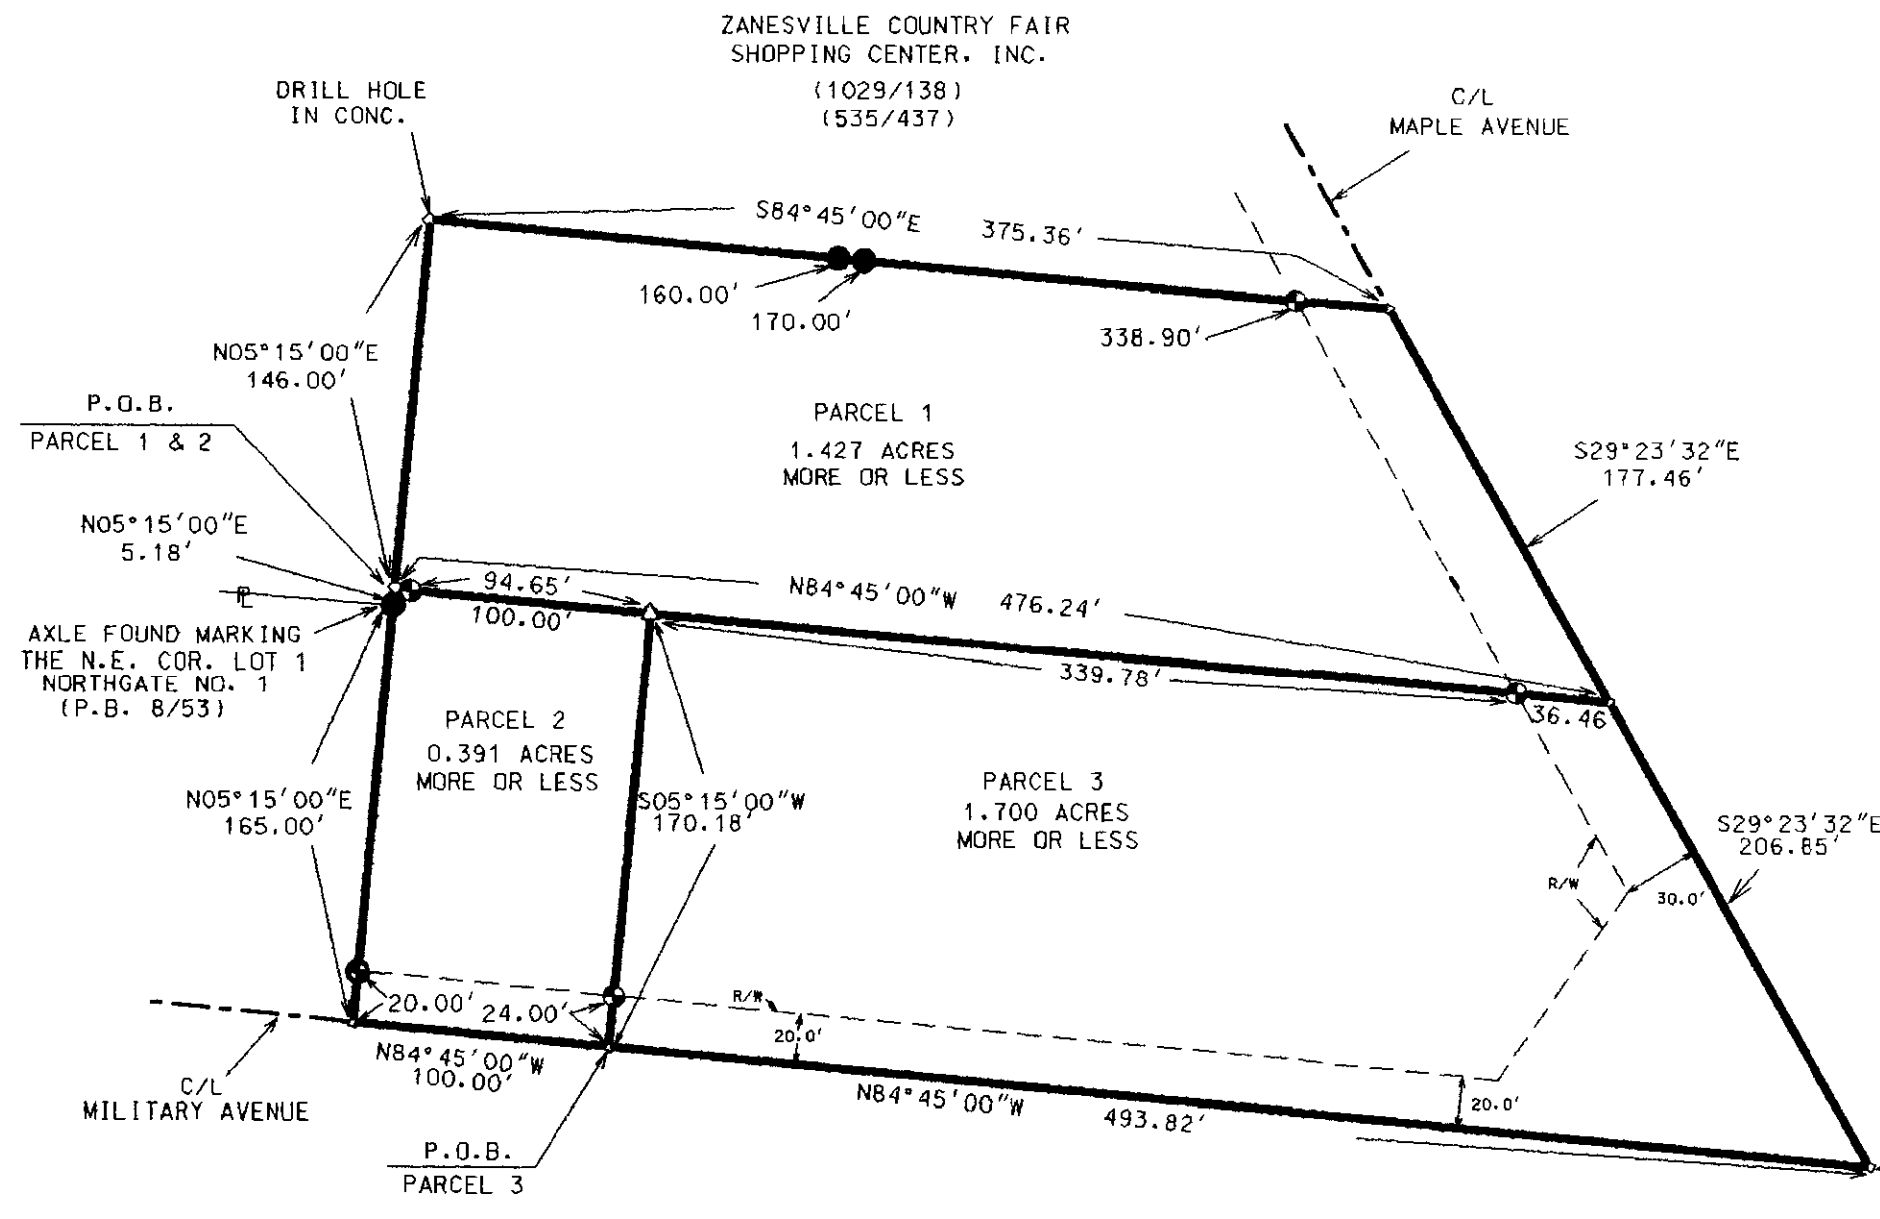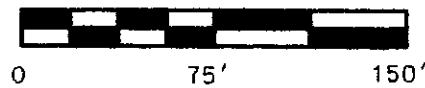

LEGEND

- IRON PIN FOUND
- ⊙ 5/8" X 30" REBAR SET W/ I.D. CAP
- ◇ POINT
- CENTERLINE
- ◊ RAILROAD SPIKE SET

I CERTIFY THIS DRAWING WAS PREPARED FROM AN ACTUAL FIELD SURVEY I CONDUCTED

STEPHEN M. BOWMAN P.S. #7135

DESCRIPTION APPROVED FOR AUDITOR'S TRANSFER BY *K. Buckley*

9-2-2001

BOWMAN SURVEYING

P.O. BOX 3261
ZANESVILLE, OHIO 43701
PHONE/FAX 740-454-0496

JOB: M-01282

DATE: 09/08/01