


PLAT OF A 6.920 ACRE TRACT FOR KROGERS

located in the City of Zanesville, Falls Township, Muskingum County, Ohio; being pprt of the 1st Quarter, Township 1, Range 8, United States Military Lands.

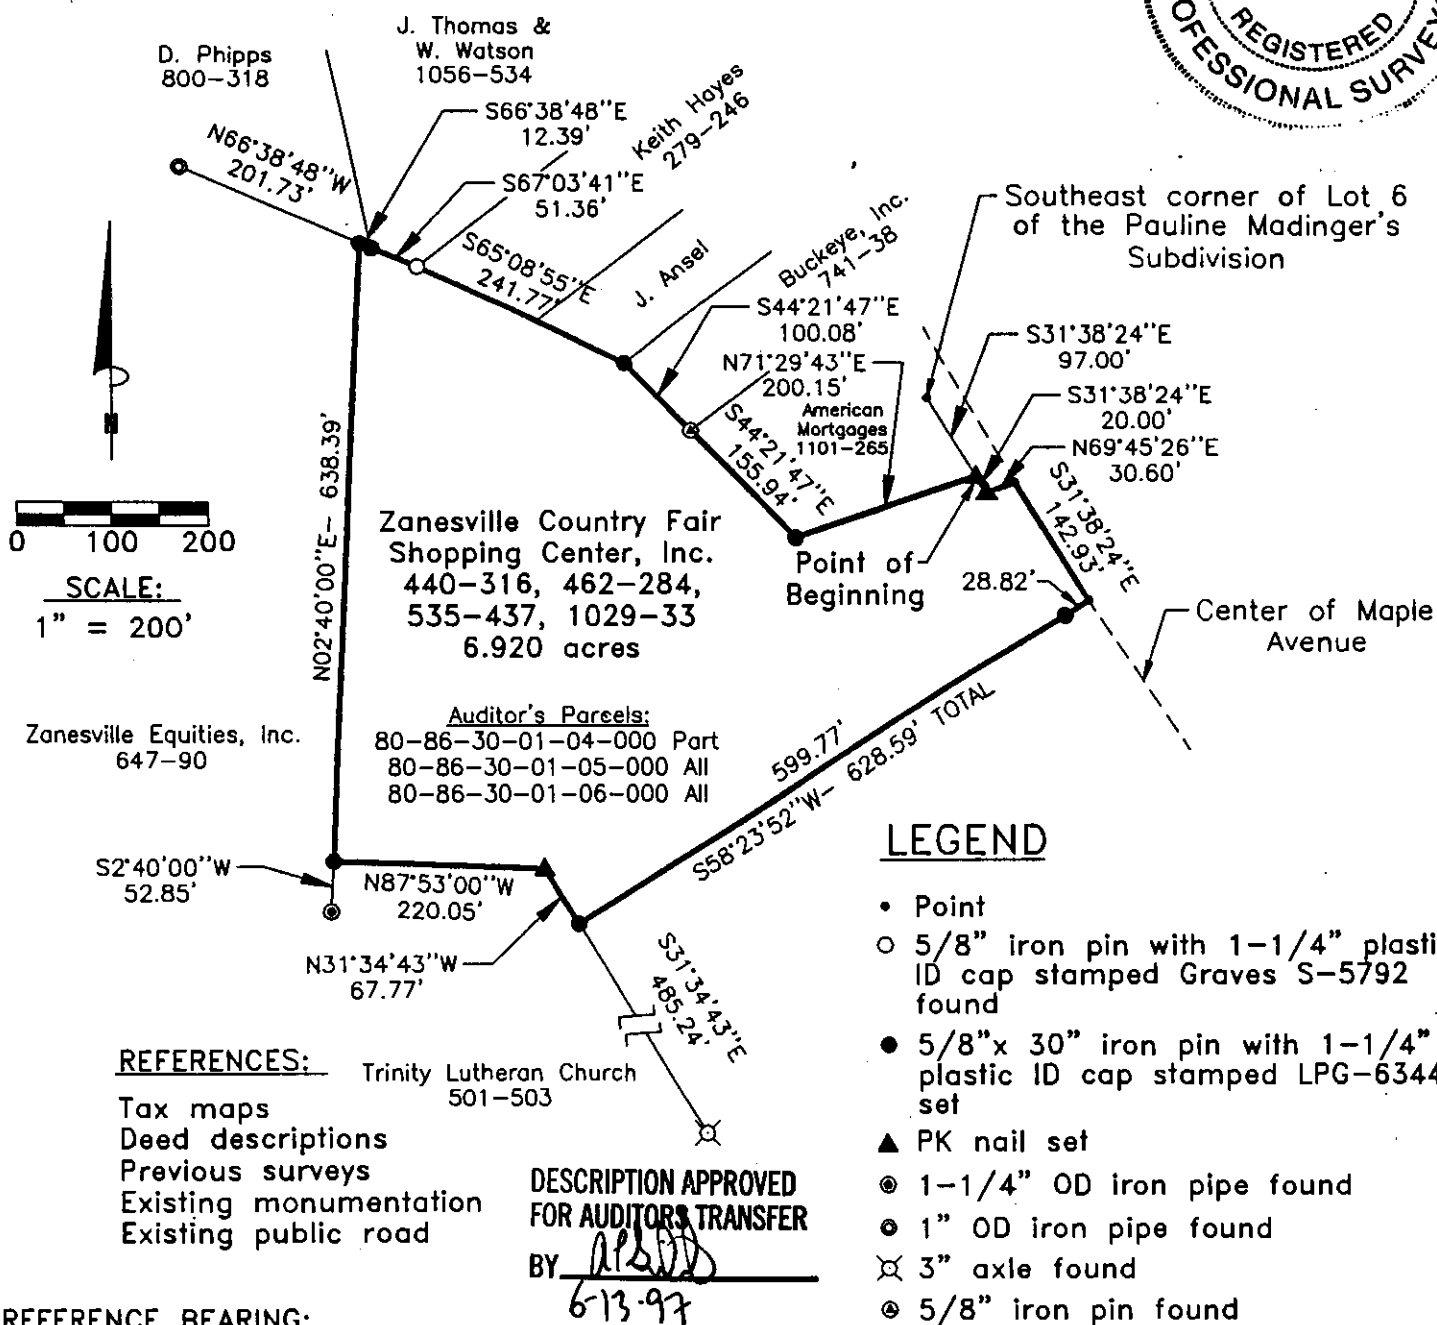

REFERENCE BEARING:

The Northeast line of Lot 6 of Pauline Madinger's Subdivision as South 31 degrees 38 minutes 24 seconds East. Bearings are based upon an assumed meridian and are to denote angles only.

CERTIFICATION:

I hereby certify that an actual survey was made under my supervision of the premises shown hereon on the 9th day of June, 1997 and that the plat is a correct representation of the premises as described by said survey.

Survey by:

Larry P. Gerstner - Engineering and Surveying
9 East Second Street, Suite A, Logan, Ohio 43138
(614) 385-4260

OFFICE COPY
NOT RECORDABLE
Registered Surveyor No. 6344