


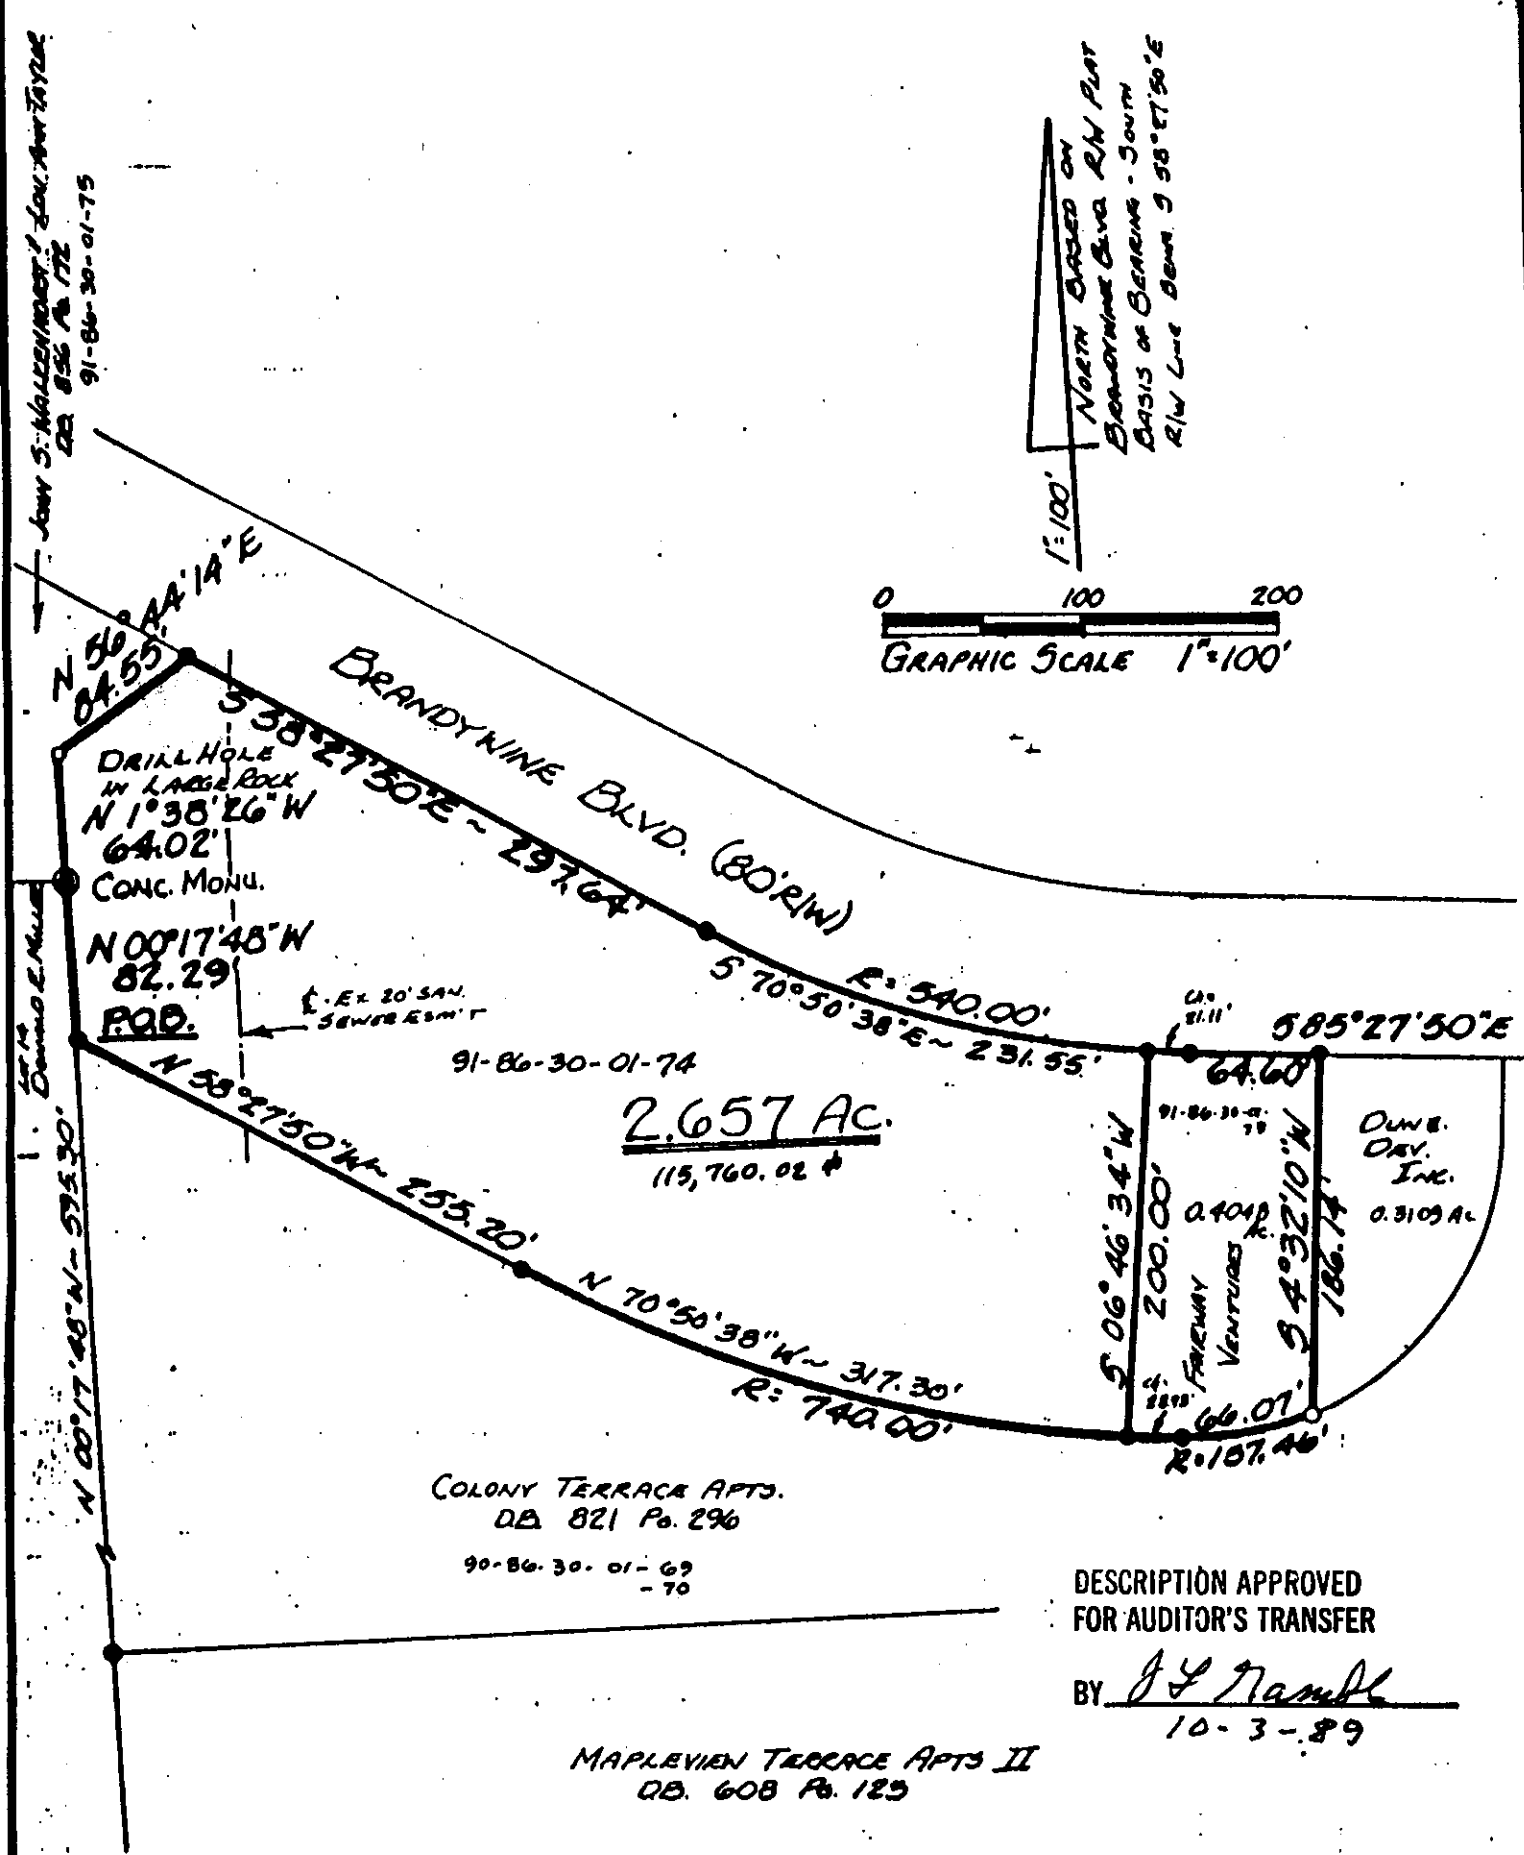

DESCRIPTION APPROVED
FOR AUDITOR'S TRANSFER

BY J. Y. Namik
10-3-89

MAPLEVIEW TERRACE APTS II
DB. 608 Pg. 125

TO ALL PARTIES INTERESTED IN TITLE

TO THE PREMISES SURVEYED:

I do hereby certify that this is a true and accurate survey made by me or under my supervision and that all points are as called, and there are no encroachments or any way across any line except as shown.

LARRY B. FELTS, P.S. #6814

LEGEND

- Iron Pin Found
- Iron Pin Set
With Plastic I.D. Cap
- △ P.K. Nail or Spike

2.657 AC. TRACT FOR LANE FED SERVICE, INC.
6th WARD LANESVILLE, OHIO



D.B.	Pg.
P.B.	Pg.
Scale:	1" = 100'
Date:	Sept. 20, 1989
Drawn By:	LBF

AHLERS, MOE & ASSOC., INC.
Engineering & Surveying
360 W. Waterloo St. - P.O. Box 2
Canal Winchester, Ohio 4310 837-1178

Job No. 89-1780