


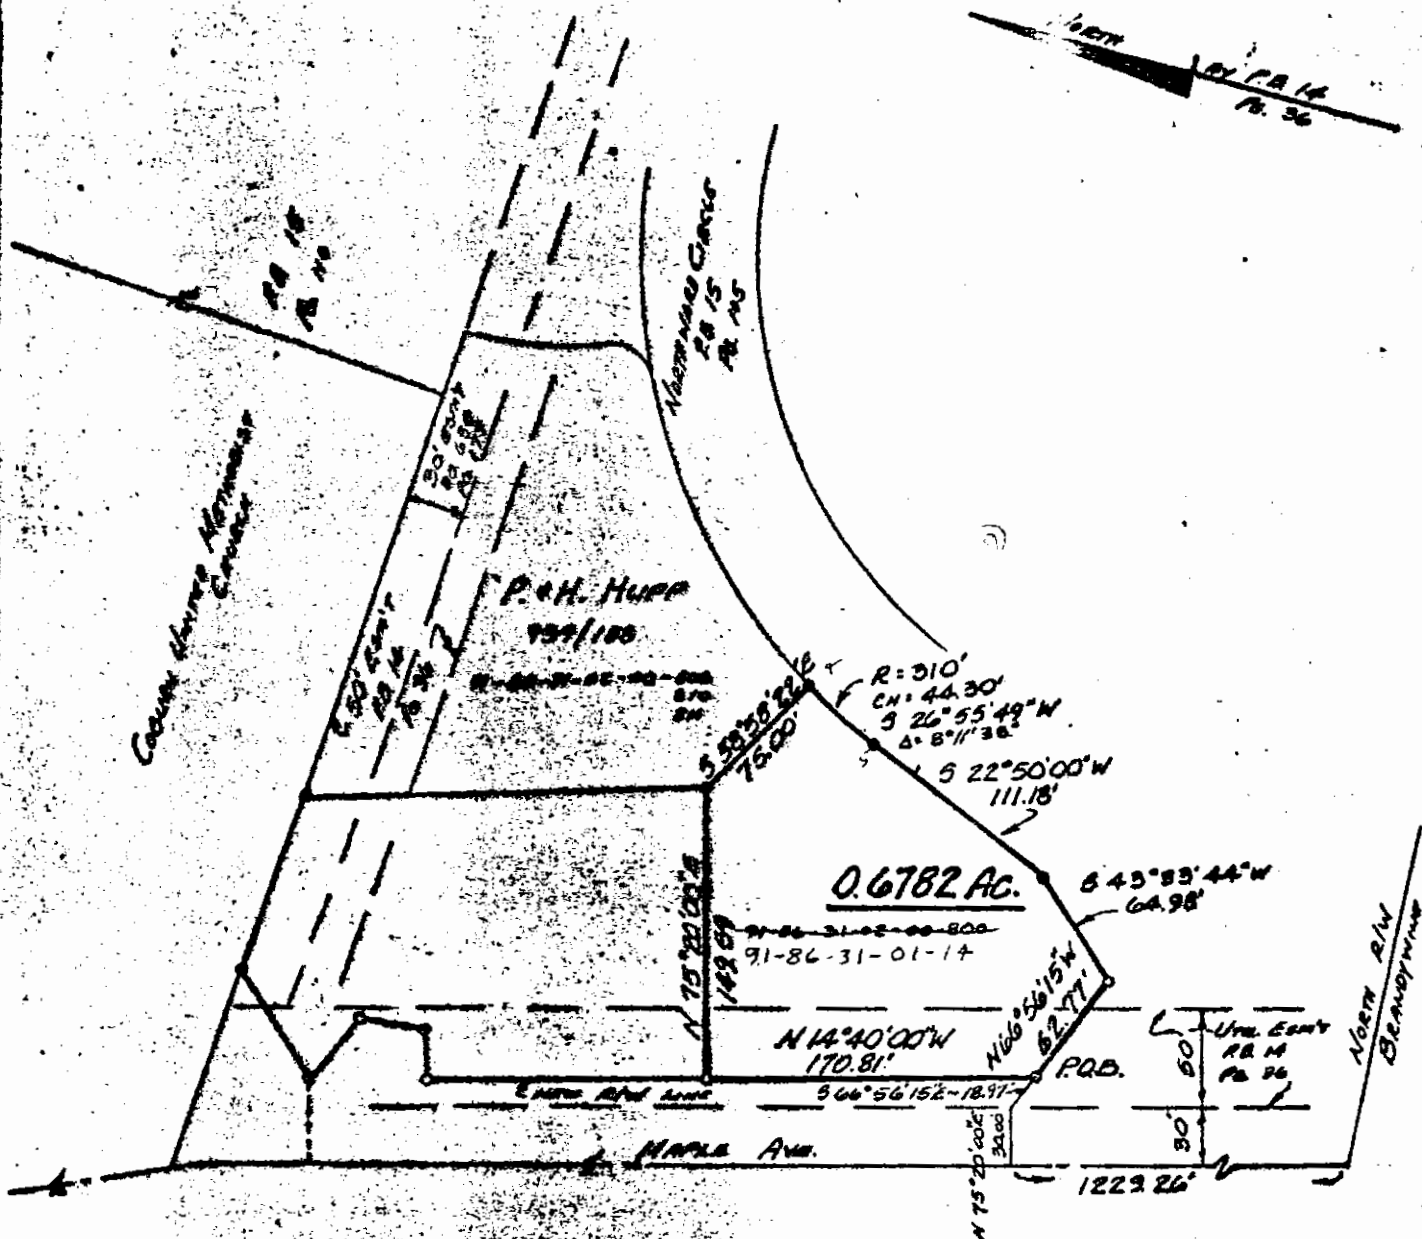

DESCRIPTION APPROVED
for Auditor's transfer

By J. L. Damb
11-18-86

TO ALL PARTIES INTERESTED IN TITLE

TO THE PREMISES SURVEYED:

I do hereby certify that this is a true and accurate survey made by me or under my supervision, and that all points are as called, and there are no encroachments, either over or across any line except as shown.

LARRY B. FINE, P.E., S.D.

LEGEND

- Iron Pin Found
- Iron Pin Set
With Plastic I.D. Cap
- △ P.K. Nail or Spike

PLAT OF 0.6782 AC. TRACT AT COLONY NORTH
N. OF HARTMAN'S CREEK, NE. OF BEAUFORT SHIP
FOR: CONSUMERS DEVELOPMENT, INC.

D.B.	Pg.
P.B.	Pg.
Scale:	1"=100'
Date:	5-21-86
Drawn By:	LSF

AHLERS, MOE & ASSOC., INC.
Engineering & Surveying
360 W. Waterloo St.—P.O. Box 2
Cenol Winchester, Ohio 43110 837-1178



Job No. 66-0710