



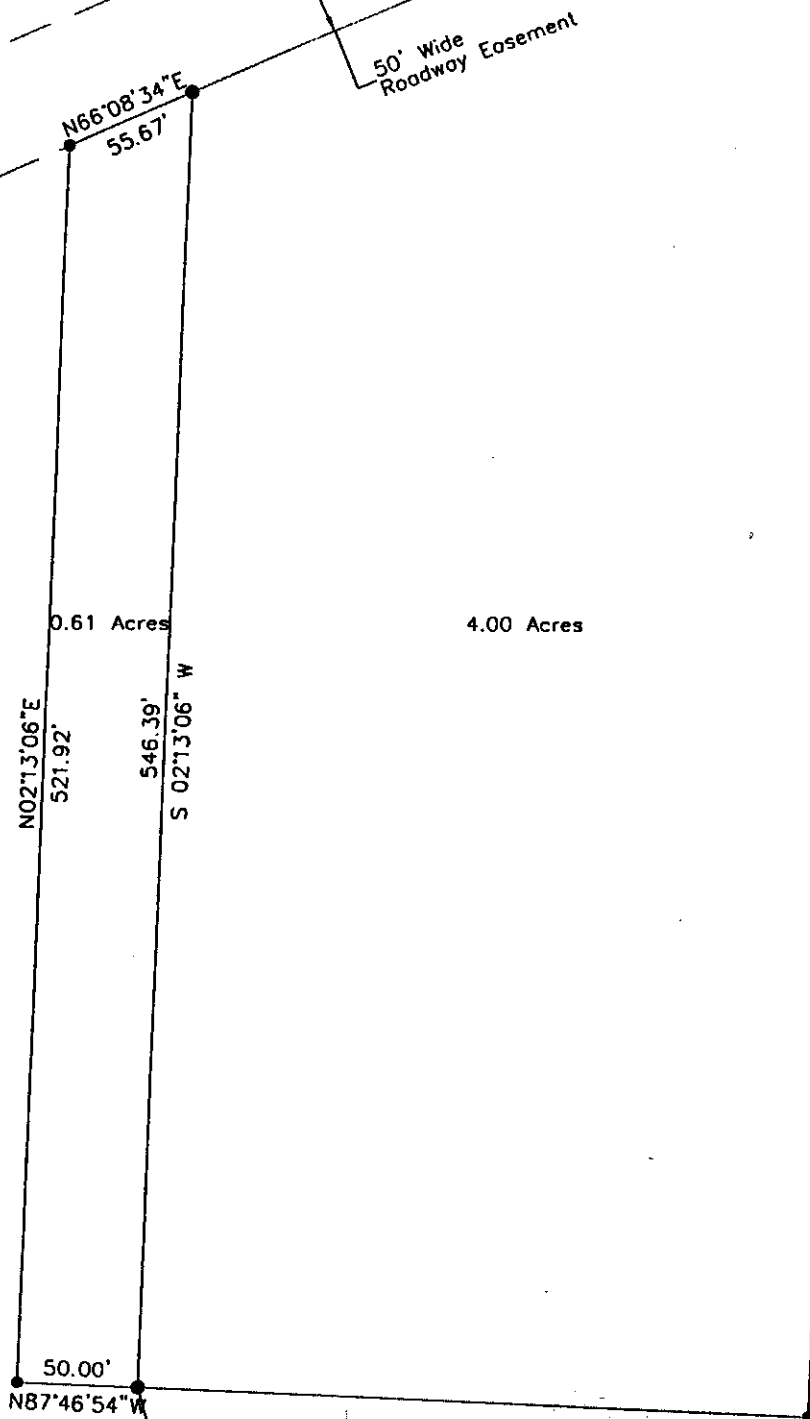

Zanesville - Muskingum Co.
Port Authority
Vol. 1110, Page 30

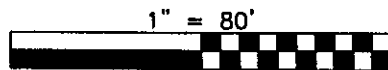

Part of the lands of the Zanesville Muskingum Co. Port Authority,
Vol. 1110, Page 30, Parcel#: 86-34-01-01-000.

Bearings are based on the east line of Lot 5 in Sibley's Subdivision,
Plat Book 16, Page 88, bearing North 2° 32' 09" East.

Iron pins are 5/8 inch rebar, 30 inches long, with plastic
identification caps set flush with the ground.

DEPARTMENT APPROVED
FOR RECORD'S TRANSFER
BY 1/18/01
5-27-2001
(61 ac. only)

SE Corner
Lot 5
Sibley's Subdivision
Plat Book 16, Page 88

N 2° 32' 09" E East Line of
Lot 5, Sibley Subdivision
N15°44'15"W 3340.32'

Benz Engineering & Surveying 121B St. Rt. 93 NE New Lexington, Ohio 43764 (740) 342-3080	
SURVEY FOR: 0.61 Acre Tract for Zainsville-Muskingum County Port Authority	
● IRON PIN SET	DATE: 5/01/01
● IRON PIN FOUND	RANGE: 8 W
⊕ POST	TOWNSHIP: 1 N
▲ RAILROAD SPIKE	SECTION: 1/4 Twp. 1
△ RR SPIKE FOUND	CITY: City of Zanesville
○ STONE FOUND	COUNTY: Muskingum
✖ FENCE	SCALE: 1" = 80'
• POINT	STATE: OHIO
THOMAS C. WILSON OHIO REG. SURVEYOR NO. 6465	

OFFICE COPY
NOT RECORDABLE