


L. PETER DINAN & ASSOCIATES

1705 EAST PIKE
ZANESVILLE, OHIO 43701

DESCRIPTION

APPROVED

By: llghshw18

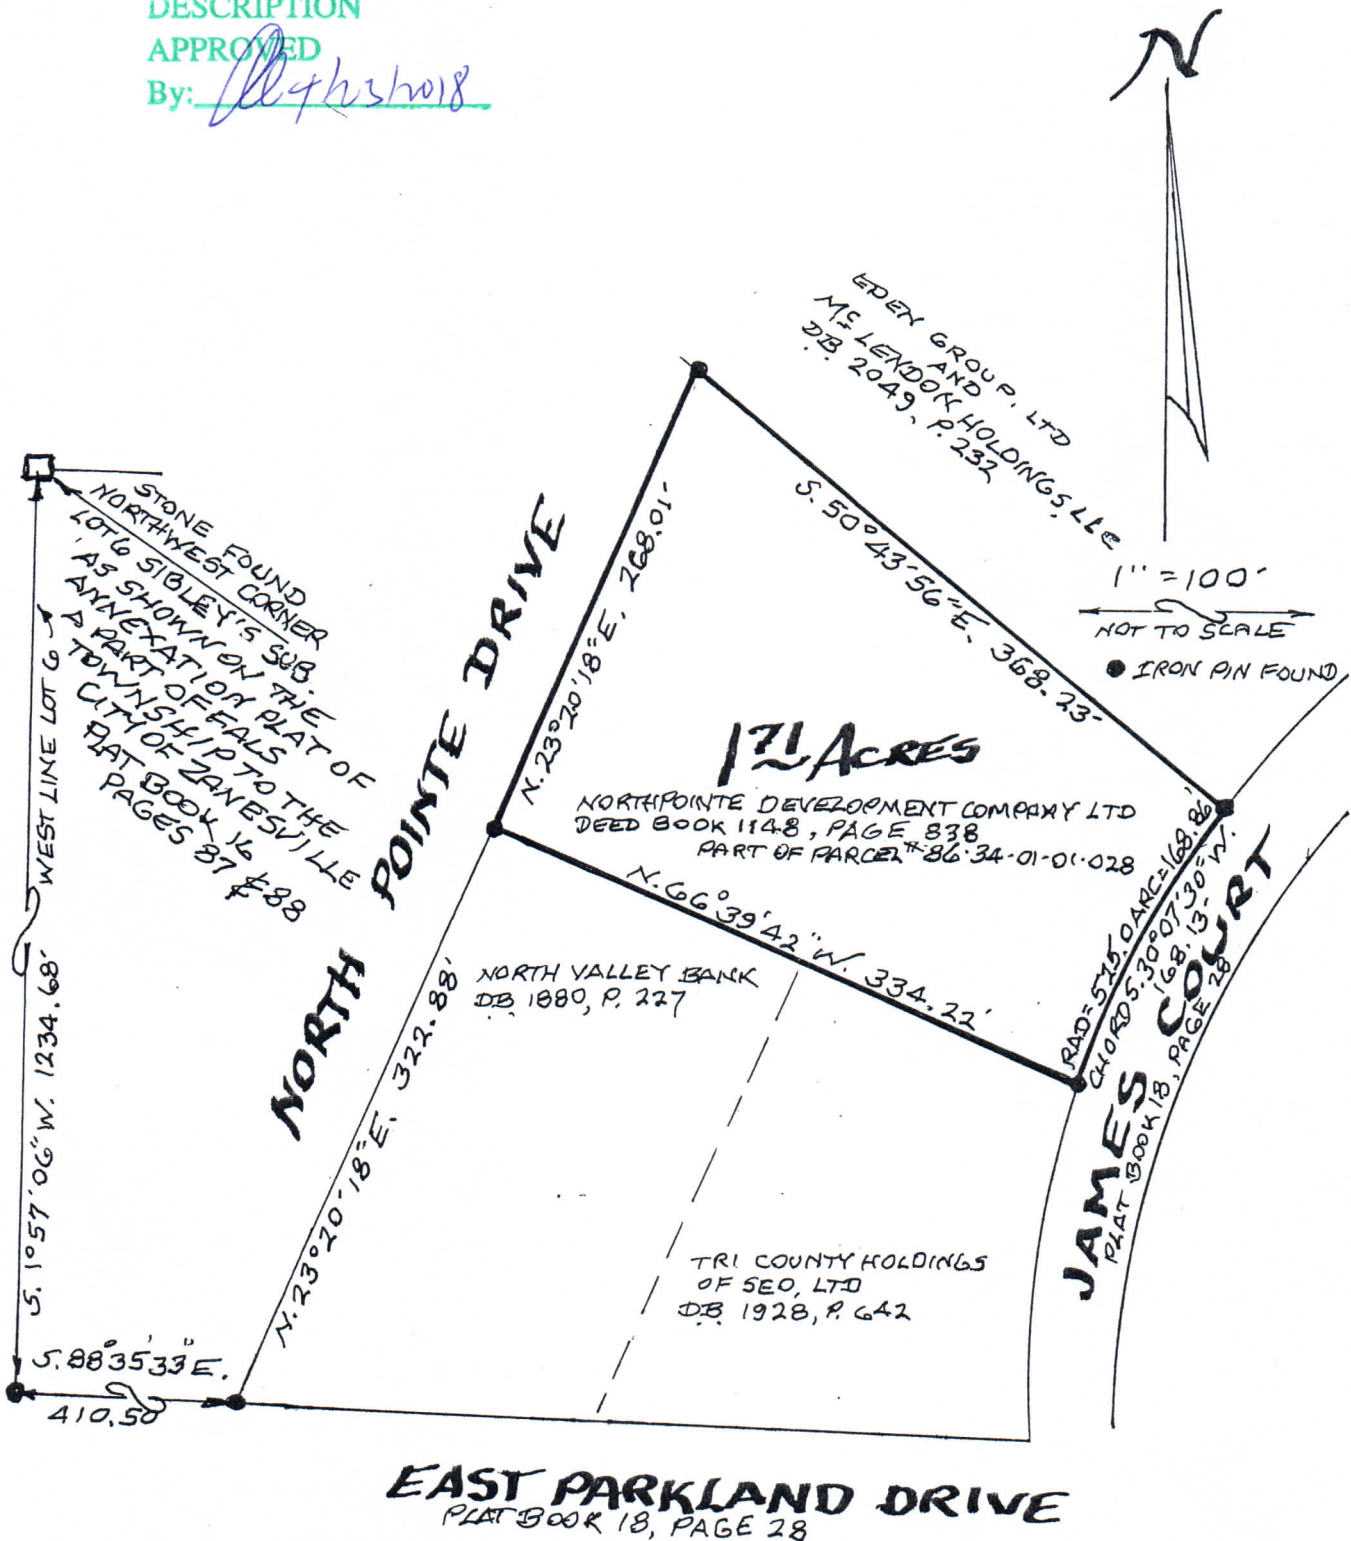

**PART OF LOT 6
SIBLEY'S SUBDIVISION
IN QTR. TWP. 1, TWP. 1, RANGE 8
CITY OF ZANESVILLE
MUSKINGUM COUNTY, OHIO
MAR. 12, 2018**

APPROVED BY CITY PLANNING COMMISSION,
ZANESVILLE, OHIO;
NO PLAT REQUIRED

George Kugler 4-23-18

STATE OF OHIO
L. PETER DINAN
REGISTERED SURVEYOR
**OFFICE COPY
NOT RECORDABLE**
REGISTERED SURVEYOR # 5451