


OLD
1799-01-01

NEW 86-39-04-16
1697 LICKING RD

83-?

JOHN R. MARSHALL
REGISTERED SURVEYOR
530 LONGVIEW AVENUE
ZANESVILLE, OHIO 43701

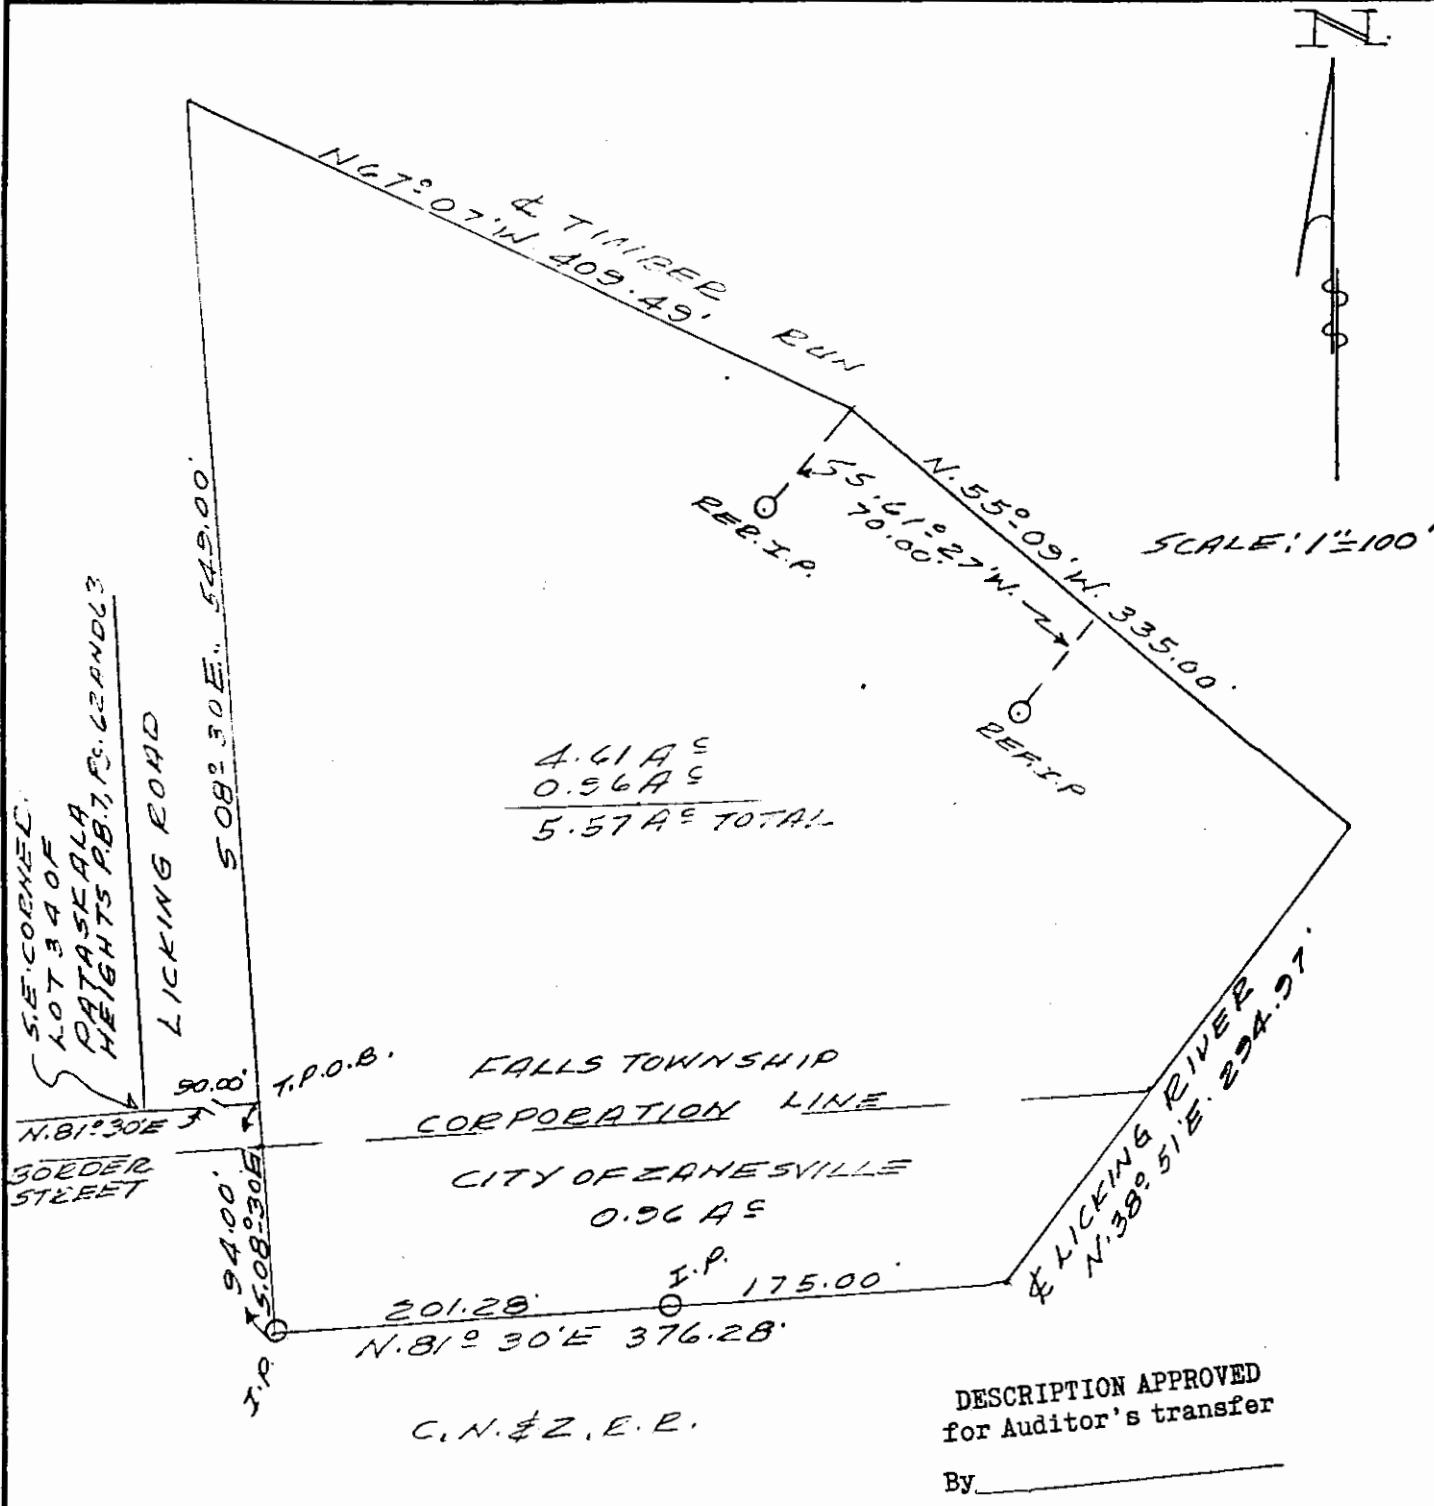

PLAT SHOWING
JAMES W. SANDERS
839-158

BEING A PART OF THE SOUTH HALF
OF QUARTER TOWNSHIP 4, TOWNSHIP
1, RANGE 8 AND IN THE OLD SEVENTH
WARD, NOW NEW THIRD WARD CITY OF
ZANESVILLE, MUSKINGUM COUNTY,
OHIO.

DATE: SEPTEMBER 21, 1982

OFFICE COPY
NOT RECORDABLE
REGISTERED SURVEYOR 5307