


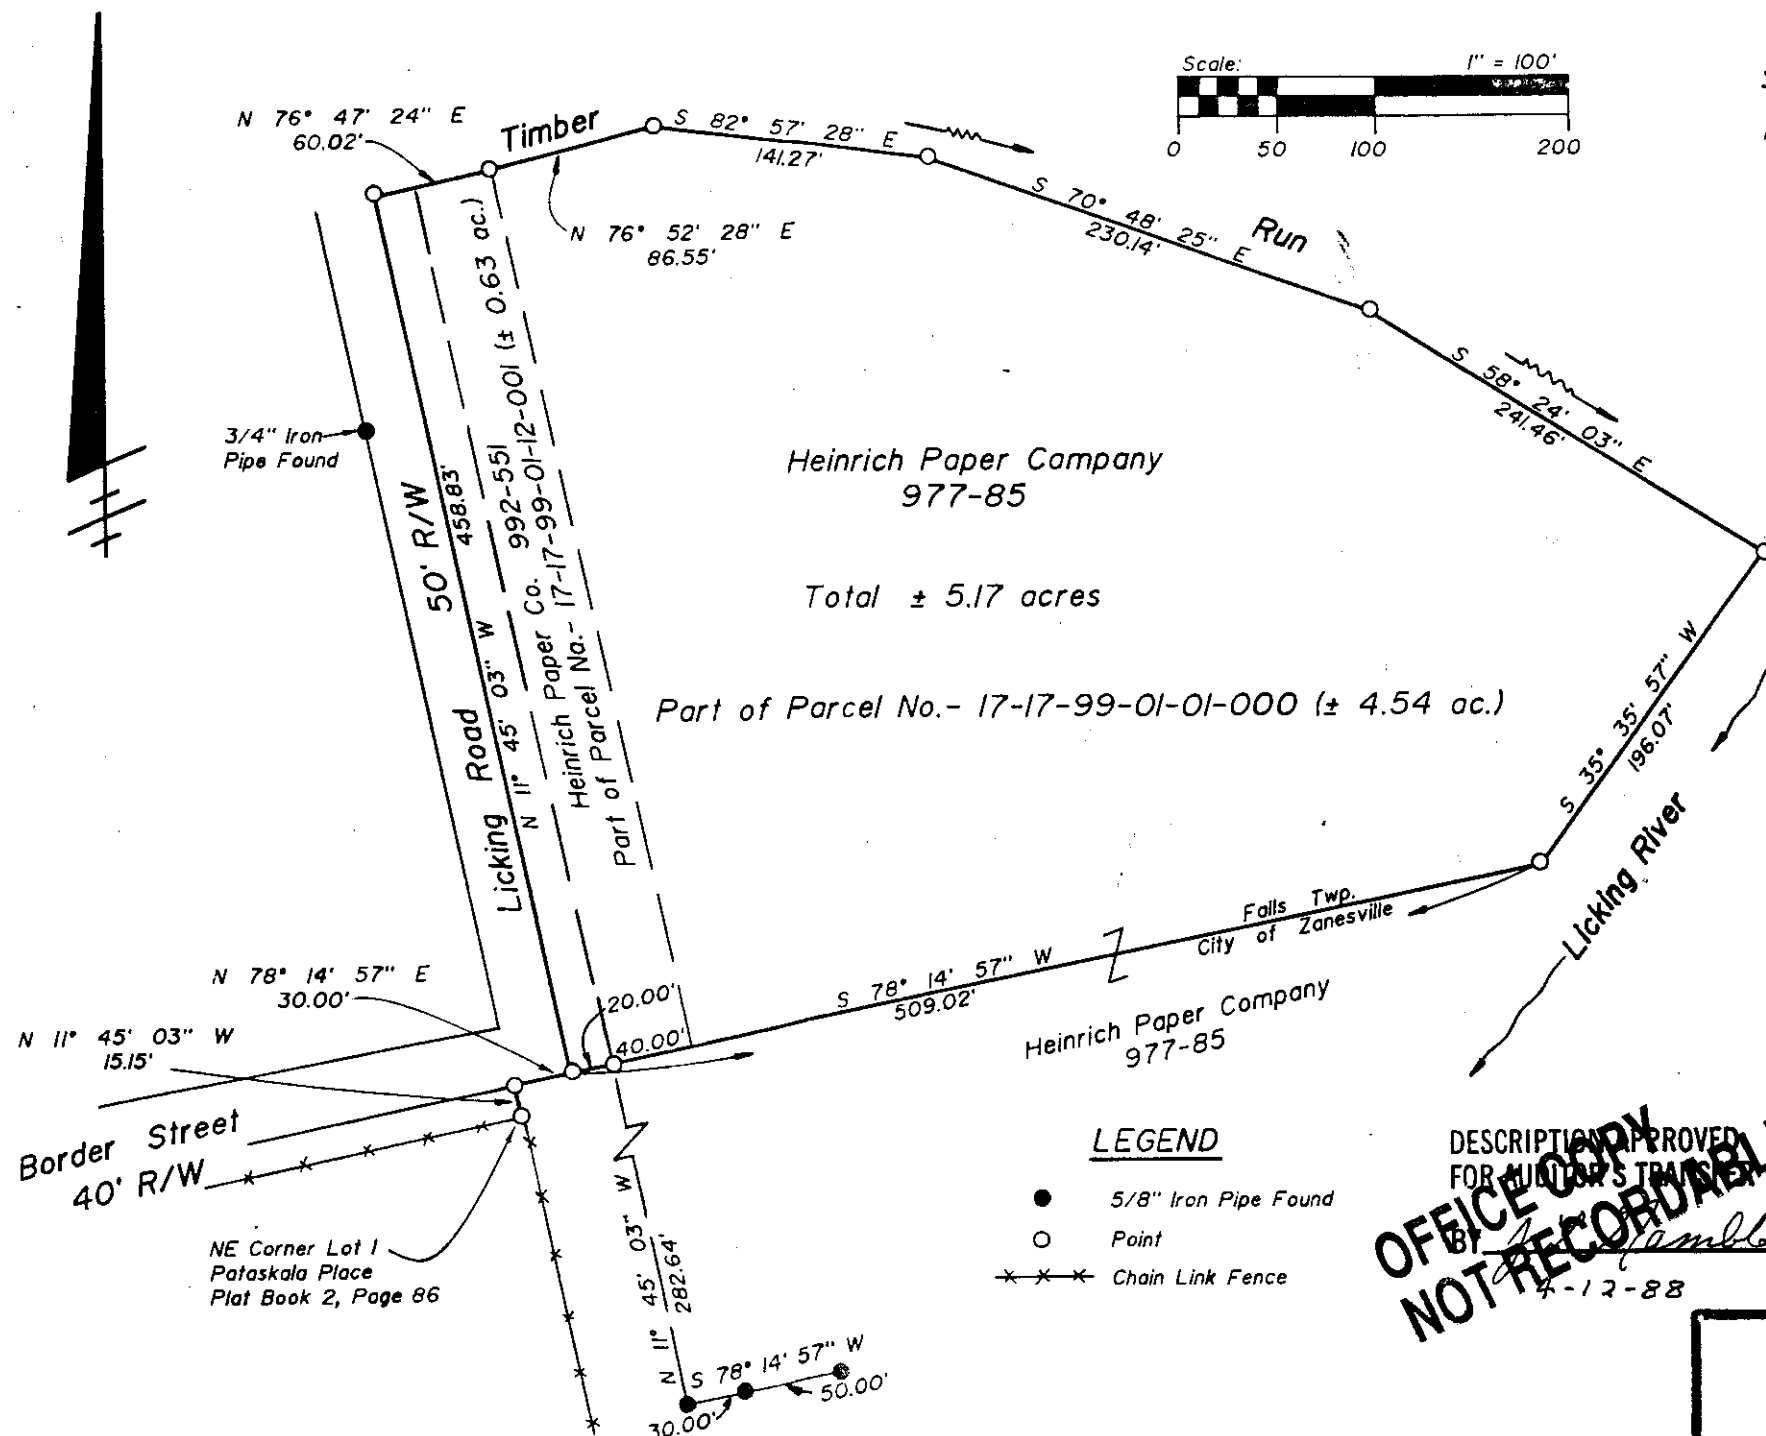

SITUATED IN AND BEING A PART OF

The South half of Quarter Township 4, Township-1-North, Range-8-West,
Falls Township, Muskingum County, Ohio.

BASIS OF BEARINGS

Bearings based on D.B. 992, Pg. 551 and are for the
determination of angles only.

REFERENCES


Pataskala Place Subdivision Plat Book 2, Page 86
Previous survey by John R. Marshall recorded in D.B. 977, Pg. 85
D.B. 134, Pg. 340
D.B. 992, Pg. 551
Existing Monumentation
County tax map 17-99

LEGEND

- 5/8" Iron Pipe Found
- Point
- *** Chain Link Fence

**OFFICE COPY
NOT RECORDABLE**

DESCRIPTION APPROVED
FOR HUNTER'S TRAIL
BY *[Signature]*
4-12-88

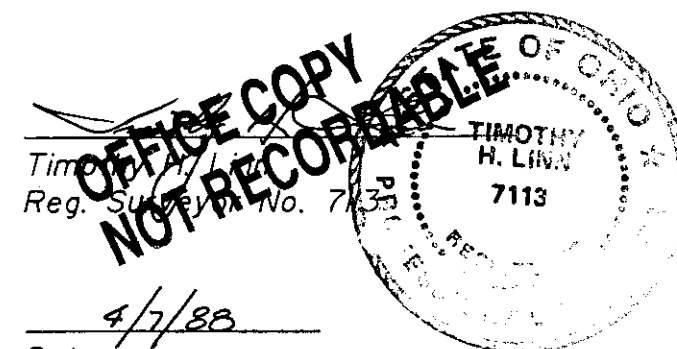

Linn Engineering, Inc.
Civil Engineering Consultants
P.O. Box 2671 Zanesville, Ohio 43702-2671