

LEGEND

- PIN (SET) 5/8" REBAR CAPPED
(C R HARKNESS PLS #6885)
 - PIN (FOUND)
 - △ POINT (UNMARKED)
 - PIPE (FOUND)
 - ⊗ AXLE (FOUND)
 - READING IN ASPHALT DRIVE
- FOP (FOUND OUT OF POSITION) NOT USED

Situated in the State of Ohio, County of Muskingum,
City of Zanesville:

Being part of Lots 48 and 49 of the Corrected Plat of
Ridgewood Number 2, recorded in Plat Book 7, Page 31,
further being all of the Raymond E Reed property recorded in
Official Record Volume 1917, Page 312 of said county's
deed records, further being all of Muskingum County
**Auditor's Parcel Numbers 86-45-06-10-000,
86-45-06-11-000, and 86-45-06-12-000:**


SURVEYOR'S NOTES AND REFERENCES:

Muskingum County Tax Maps and Orthophotos of the area.
All other references are shown or listed.

Note #1- Pin Set 1 foot East of Chainlink Fence.

Total 0.369 Acres Acreage Breakdown:

Parcel 86-45-06-10-000 Part Lot 48 0.033 Acres
Parcel 86-45-06-11-000 Part Lot 48 0.143 Acres
Parcel 86-45-06-12-000 Part Lot 48 0.193 Acres

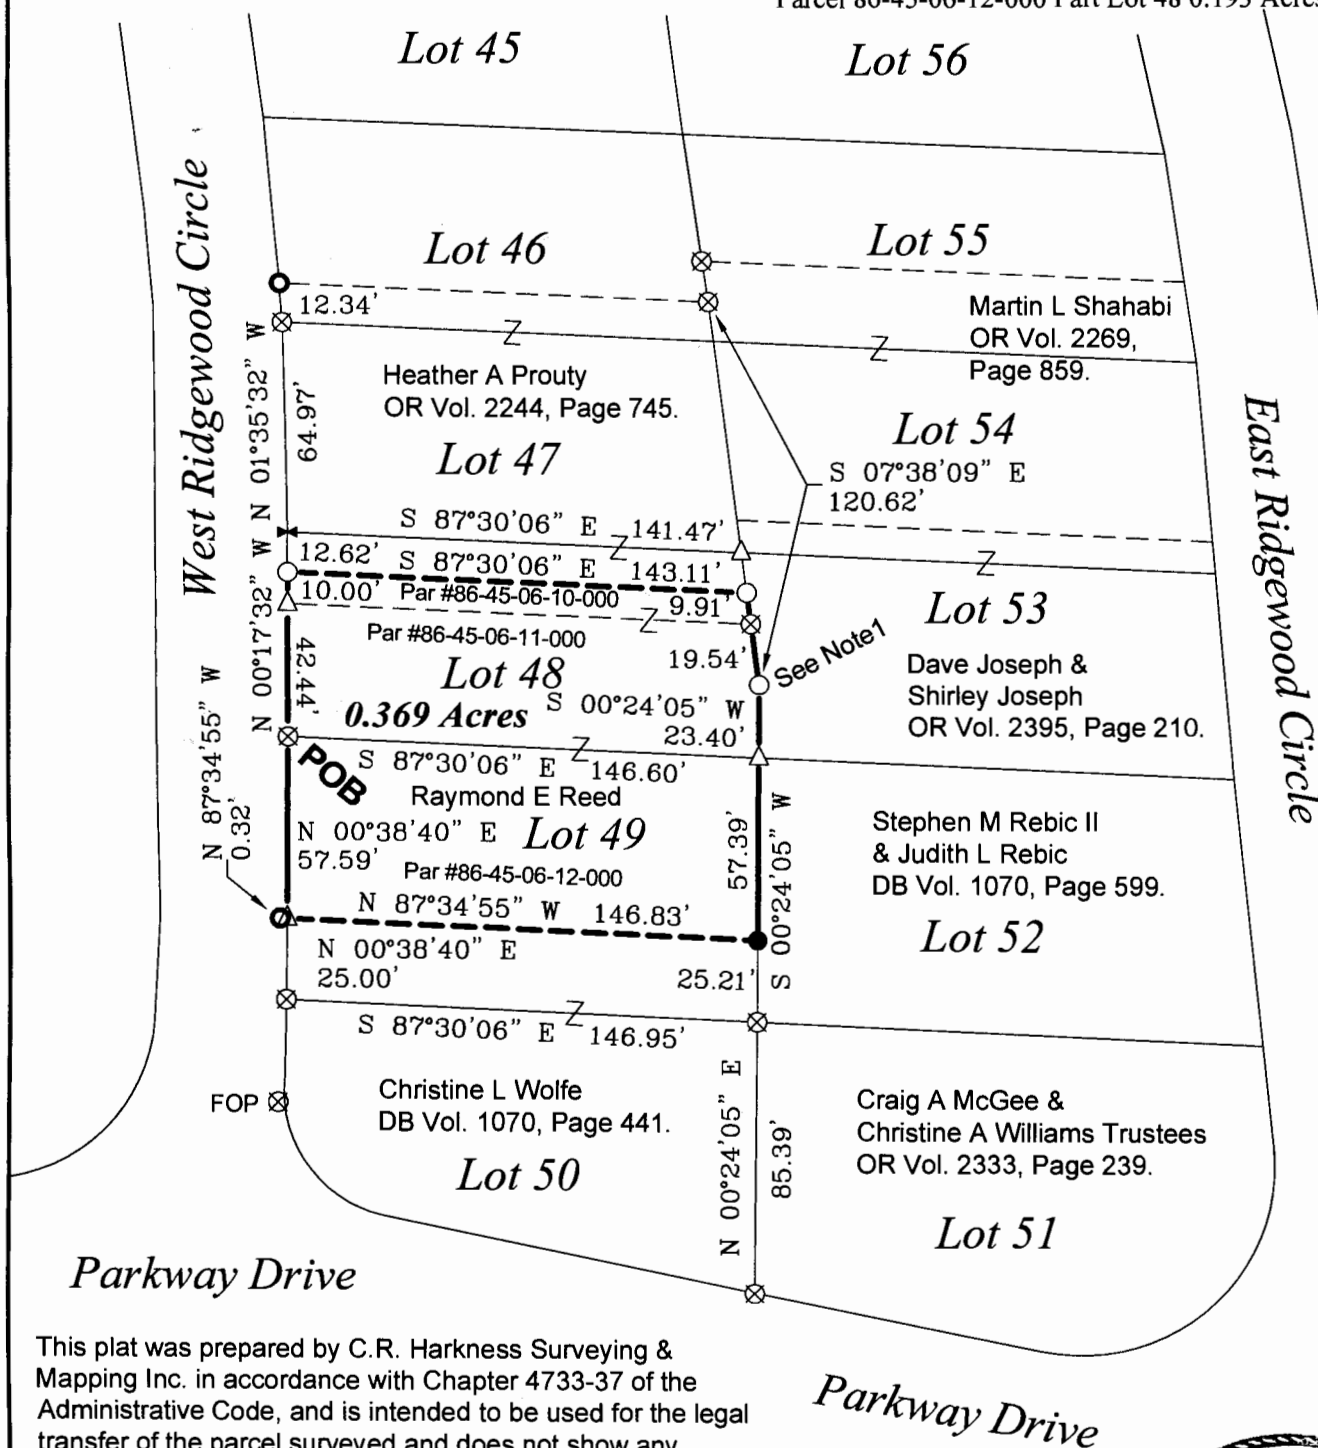

This plat was prepared by C.R. Harkness Surveying & Mapping Inc. in accordance with Chapter 4733-37 of the Administrative Code, and is intended to be used for the legal transfer of the parcel surveyed and does not show any apparent easements nor easements of record, unless otherwise indicated.

OFFICE COPY
NOT RECORDABLE

DEPOSITION
APPROVED
BY

[Signature]
4/17/2014



SURVEY FOR:
**Raymond E Reed
Estate**



HARKNESS SURVEYING & MAPPING, INC.
8205 OLD TOWN ROAD
ROSEVILLE, OHIO 43777
PHONE/FAX (740) 849-0122



SURVEYED: 4/7/13

DRAWN: 4/8/13

JOB NUMBER
Job#2142

DRAWING / SHEET #
Plat #01