

SEEDING
END WIDTH 50 YDS.

CALC. BY TTL
DATE 11-87
CHKD. BY PCB
DATE 11-87

MUSKINGUM COUNTY
MUS. - C.R. 719

OHIO

FHWA REGION 5

32
55

END AREA
CUT FILL CUT FILL

END AREA		VOLUME	
CUT	FILL	CUT	FILL
0	0		
54	0		
		41	153
		15	258
		14	582
0	371		

24


299

144

863

163

BRUNING 44 132 30845 8

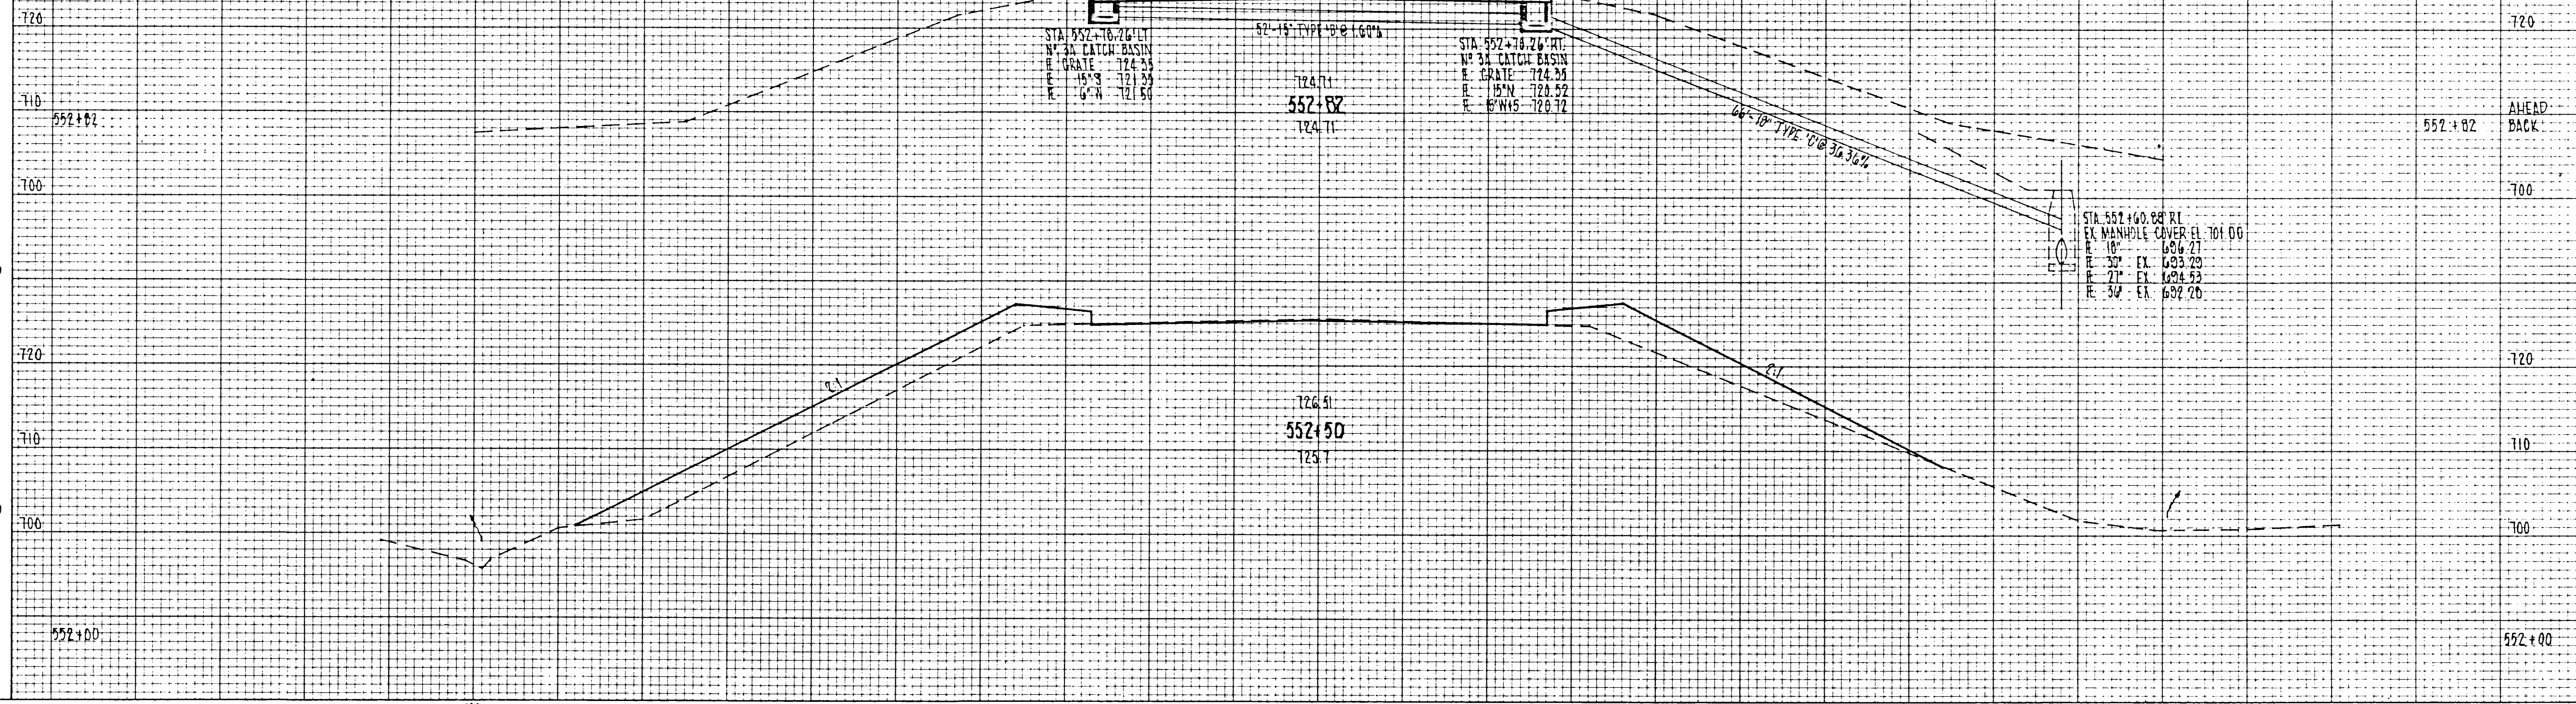

END PROJECT
MUS. C.R. 719
STA. 552+82

END PAVEMENT
STA. 552+82

STA. 552+16.26' LT.
NO. 3A CATCH BASIN
E. GRATE 724.55
E. 15" S 721.55
E. 6" W 721.50

552+16.26
552+82
724.71
724.71

STA. 552+78.26' RT.
NO. 3A CATCH BASIN
E. GRATE 724.55
E. 15" S 720.52
E. 6" W 720.72

STA. 552+60.88' RT.
EX. MANHOLE COVER EL. 701.00
E. 18" EX. 686.27
E. 30" EX. 683.29
E. 27" EX. 684.53
E. 36" EX. 682.20