


Note: -1. Sidewalk elevations are "curb" elevations plus (distance from curb in feet x 0.02)
 2. Transition from Main St walks to Sta. 1+00
 3. Transition from existing walks 50'
 4. Width of Platted Street from Sta 0+00 to Sta 1+76 is 60'. From Sta. 1+76 to End Proj. the width is 47'.

B.M. @ Pt. Sta. 0+00 - Elev. 99.65 (Assumed)

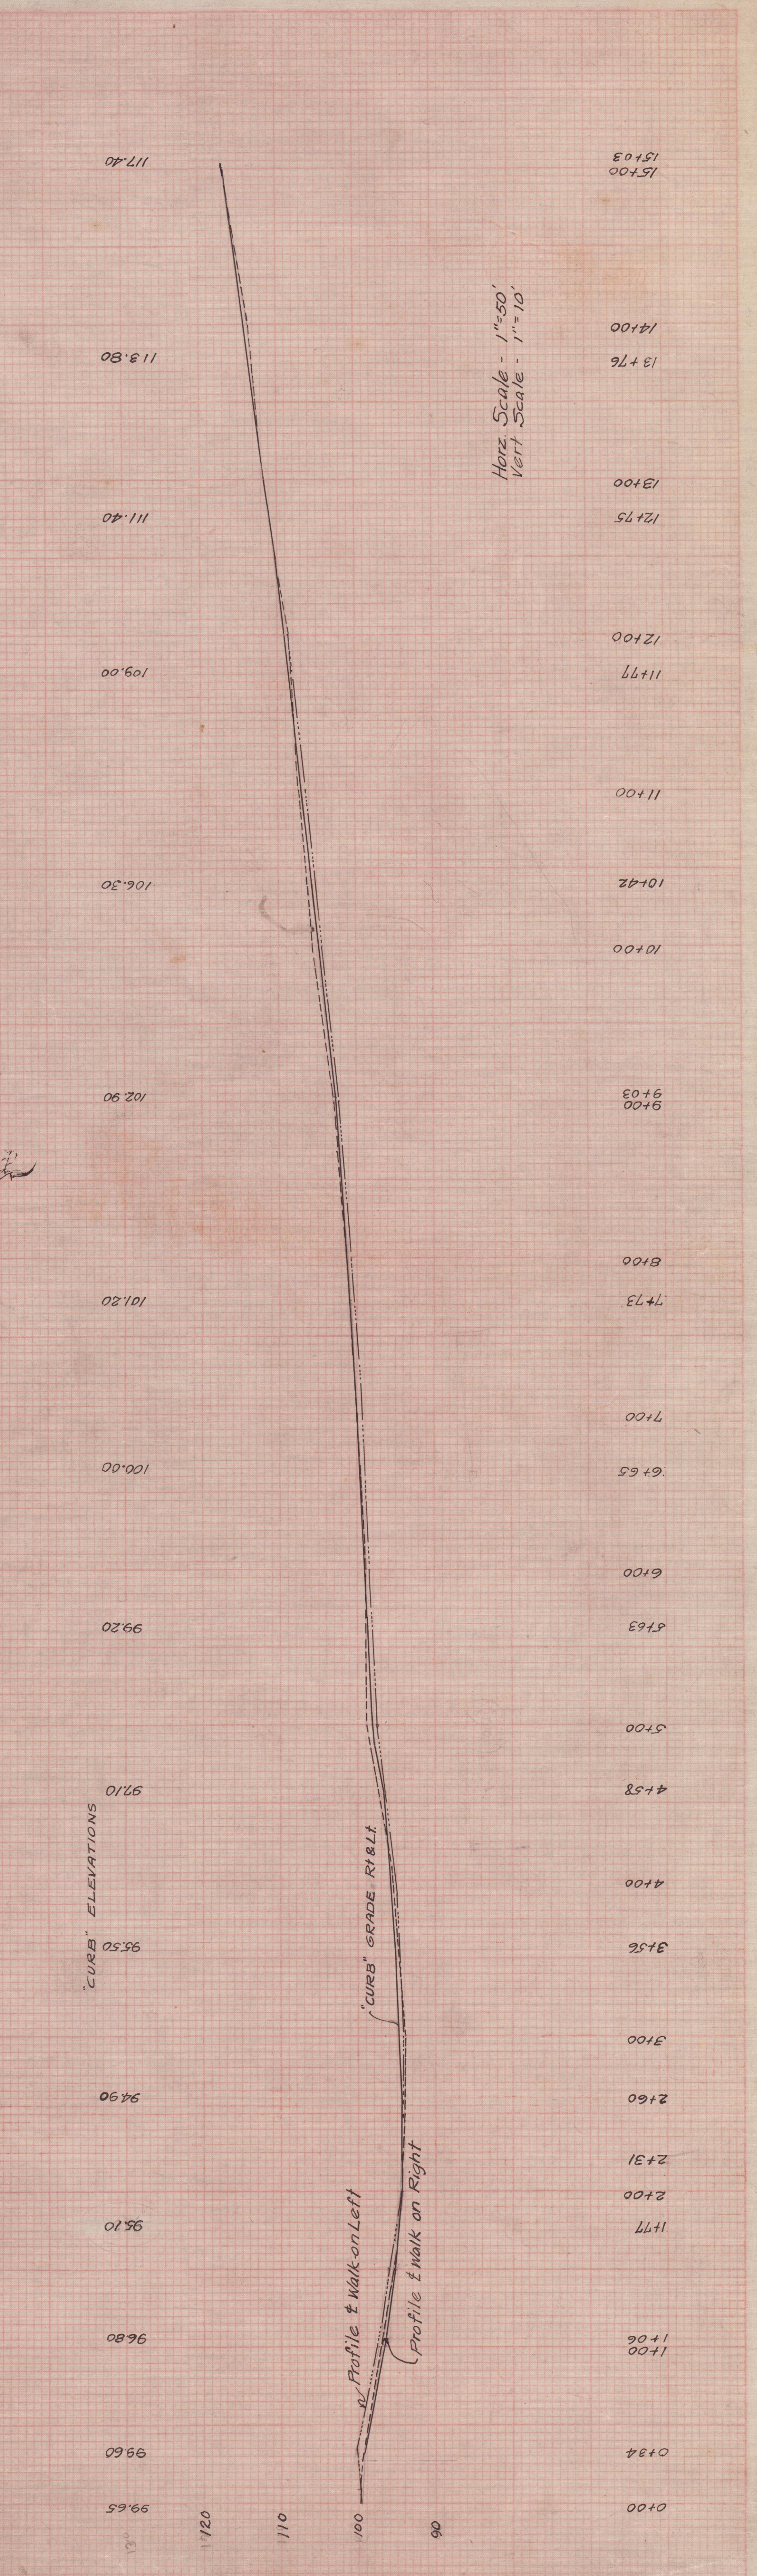

Horz. Scale - 1"=50'
Vert. Scale - 1"=10'