


OLIVE A. McFARLAND ET AL  
48

Olive A. McFarland et al.  
Elisha James  
 $\Delta = 31^{\circ} - 09'$   
 $D = 1^{\circ} - 15'$   
 $T = 1277.68$   
 $L = 2492.00$   
 $R = 4583.75$   
 $Ex = 174.72$

ELISHA JAMES  
49

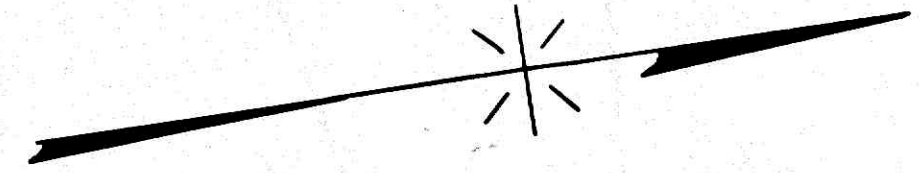

Elisha James  
Bloom Township  
MORGAN COUNTY +94  
 $\Delta = 16^{\circ} - 03'$   
 $D = 3^{\circ} - 00'$   
 $T = 269.29$   
 $L = 535.00$   
 $R = 1909.86$   
 $Ex = 18.90$

A.C. COOPER  
2

MUSKINGUM COUNTY  
Bluerock Township  
HOMER F. PICKENS  
AND  
JOY D. GLASS  
1

Homer Pickens R+90  
A.C. Cooper +61.74  
P.T. 499 + 26.74

$\Delta = 3^{\circ} - 40'$  R  
 $D = 1^{\circ} - 00'$   
 $T = 183.40$   
 $L = 366.07$   
 $R = 5729.58$   
 $E = 2.90$

OLIVE A. McFARLAND ET AL  
48

Olive A. McFarland et al.  
Elisha James  
+100

ELISHA JAMES  
49

Elisha James  
Bloom Township  
MORGAN COUNTY +94  
MUSKINGUM COUNTY  
Bluerock Township  
Sarah A. Smith

SARAH A. SMITH  
3

A.C. COOPER  
Elmer Sagle  
ELMER SAGLE  
4  
SLIP ROAD

SARAH A. SMITH  
5-A

Sarah A. Smith  
Isabell M. Bell  
 $\Delta = 25^{\circ} - 29'$   
 $D = 4^{\circ} - 00'$   
 $T = 323.93$   
 $L = 637.08$   
 $R = 1432.39$   
 $Ex = 36.18$

ISABELL M. BELL  
6

LIZZIE PRICE ET AL  
8

SARAH A. SMITH  
3

ISABELL M. BELL  
6

J.M. MASSEY  
7

LIZZIE PRICE ET AL  
8

