


Muskingum Co. Jefferson Twp
 Lot 11 T3 R8 USML

Muskingum Co. Jefferson Twp
 Lot 8 T3 R8 USML

FED. RD. DIVISION	STATE	PROJECT
2	OHIO	

23
23

MUS. ~ 77 ~ 31.36
 R/W PLAN

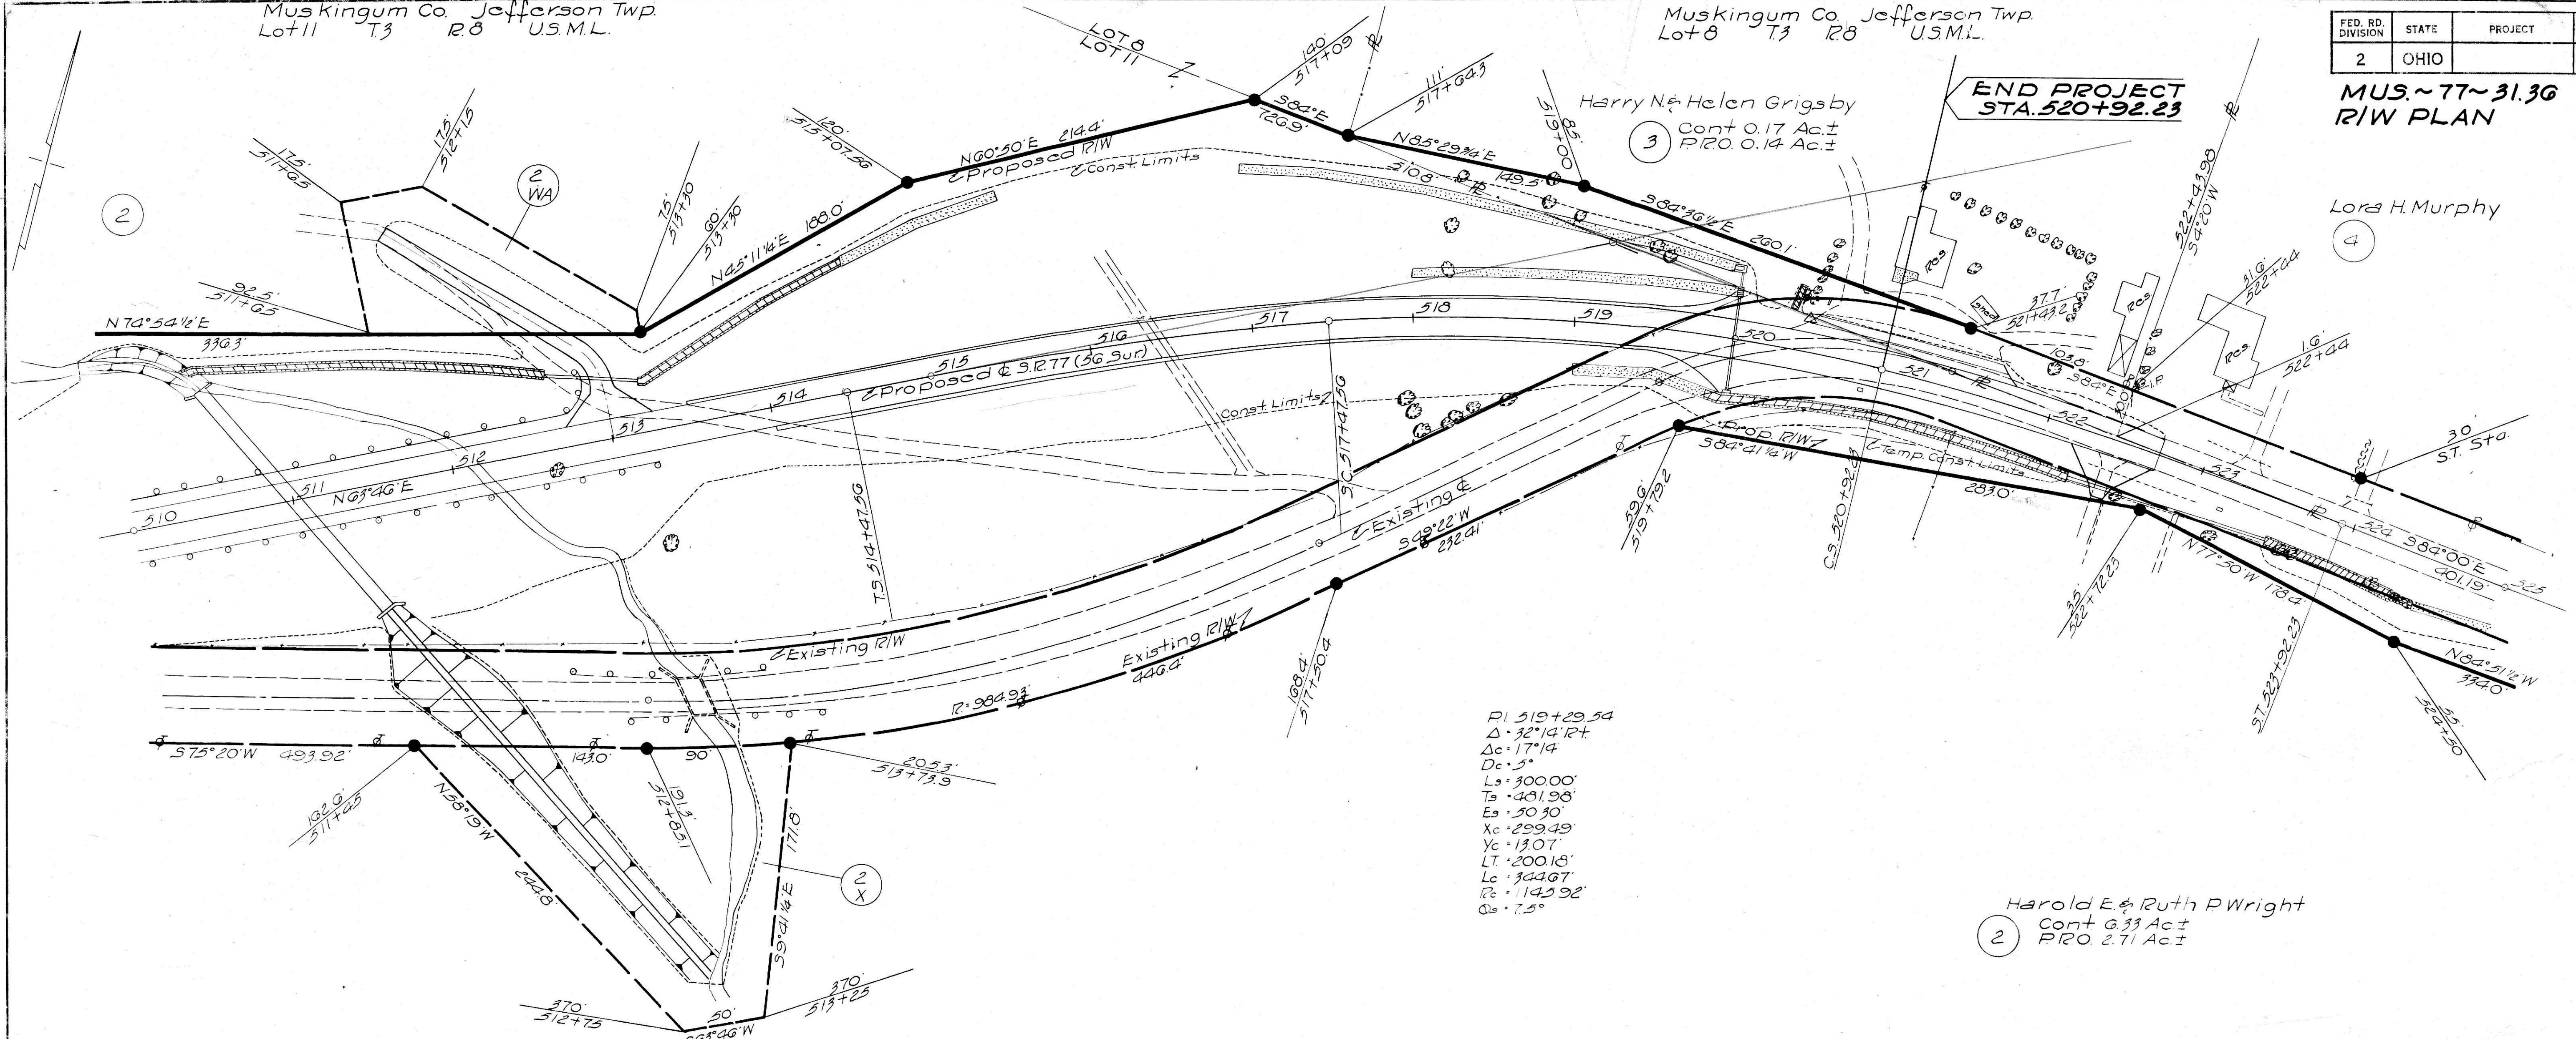

Muskingum Co. Jefferson Twp
 Lot 11 T3 R8 USML

Harold E. & Ruth P. Wright
 Cont. 0.33 Ac.±
 PRO. 2.71 Ac.±

Harold E. & Ruth P. Wright
 Cont. 0.33 Ac.±
 PRO. 2.71 Ac.±

Total No Owners 3

Par No.	Name
1	Charles
2	Harold
2-X	
2WA	

Lora H. Murphy
 4

Harold E. & Ruth P. Wright
 Cont. 0.33 Ac.±
 PRO. 2.71 Ac.±

