



PROPERTY MAP

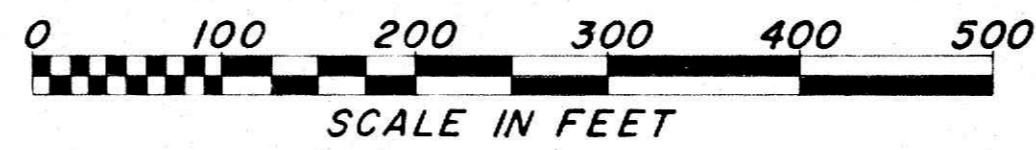

JOB NO.	F.R.D.	STATE	PROJECT
05044(1)	2	OHIO	U 400(13)

MUSKINGUM COUNTY
MUS-60-16.88
PROPERTY MAP

12
26

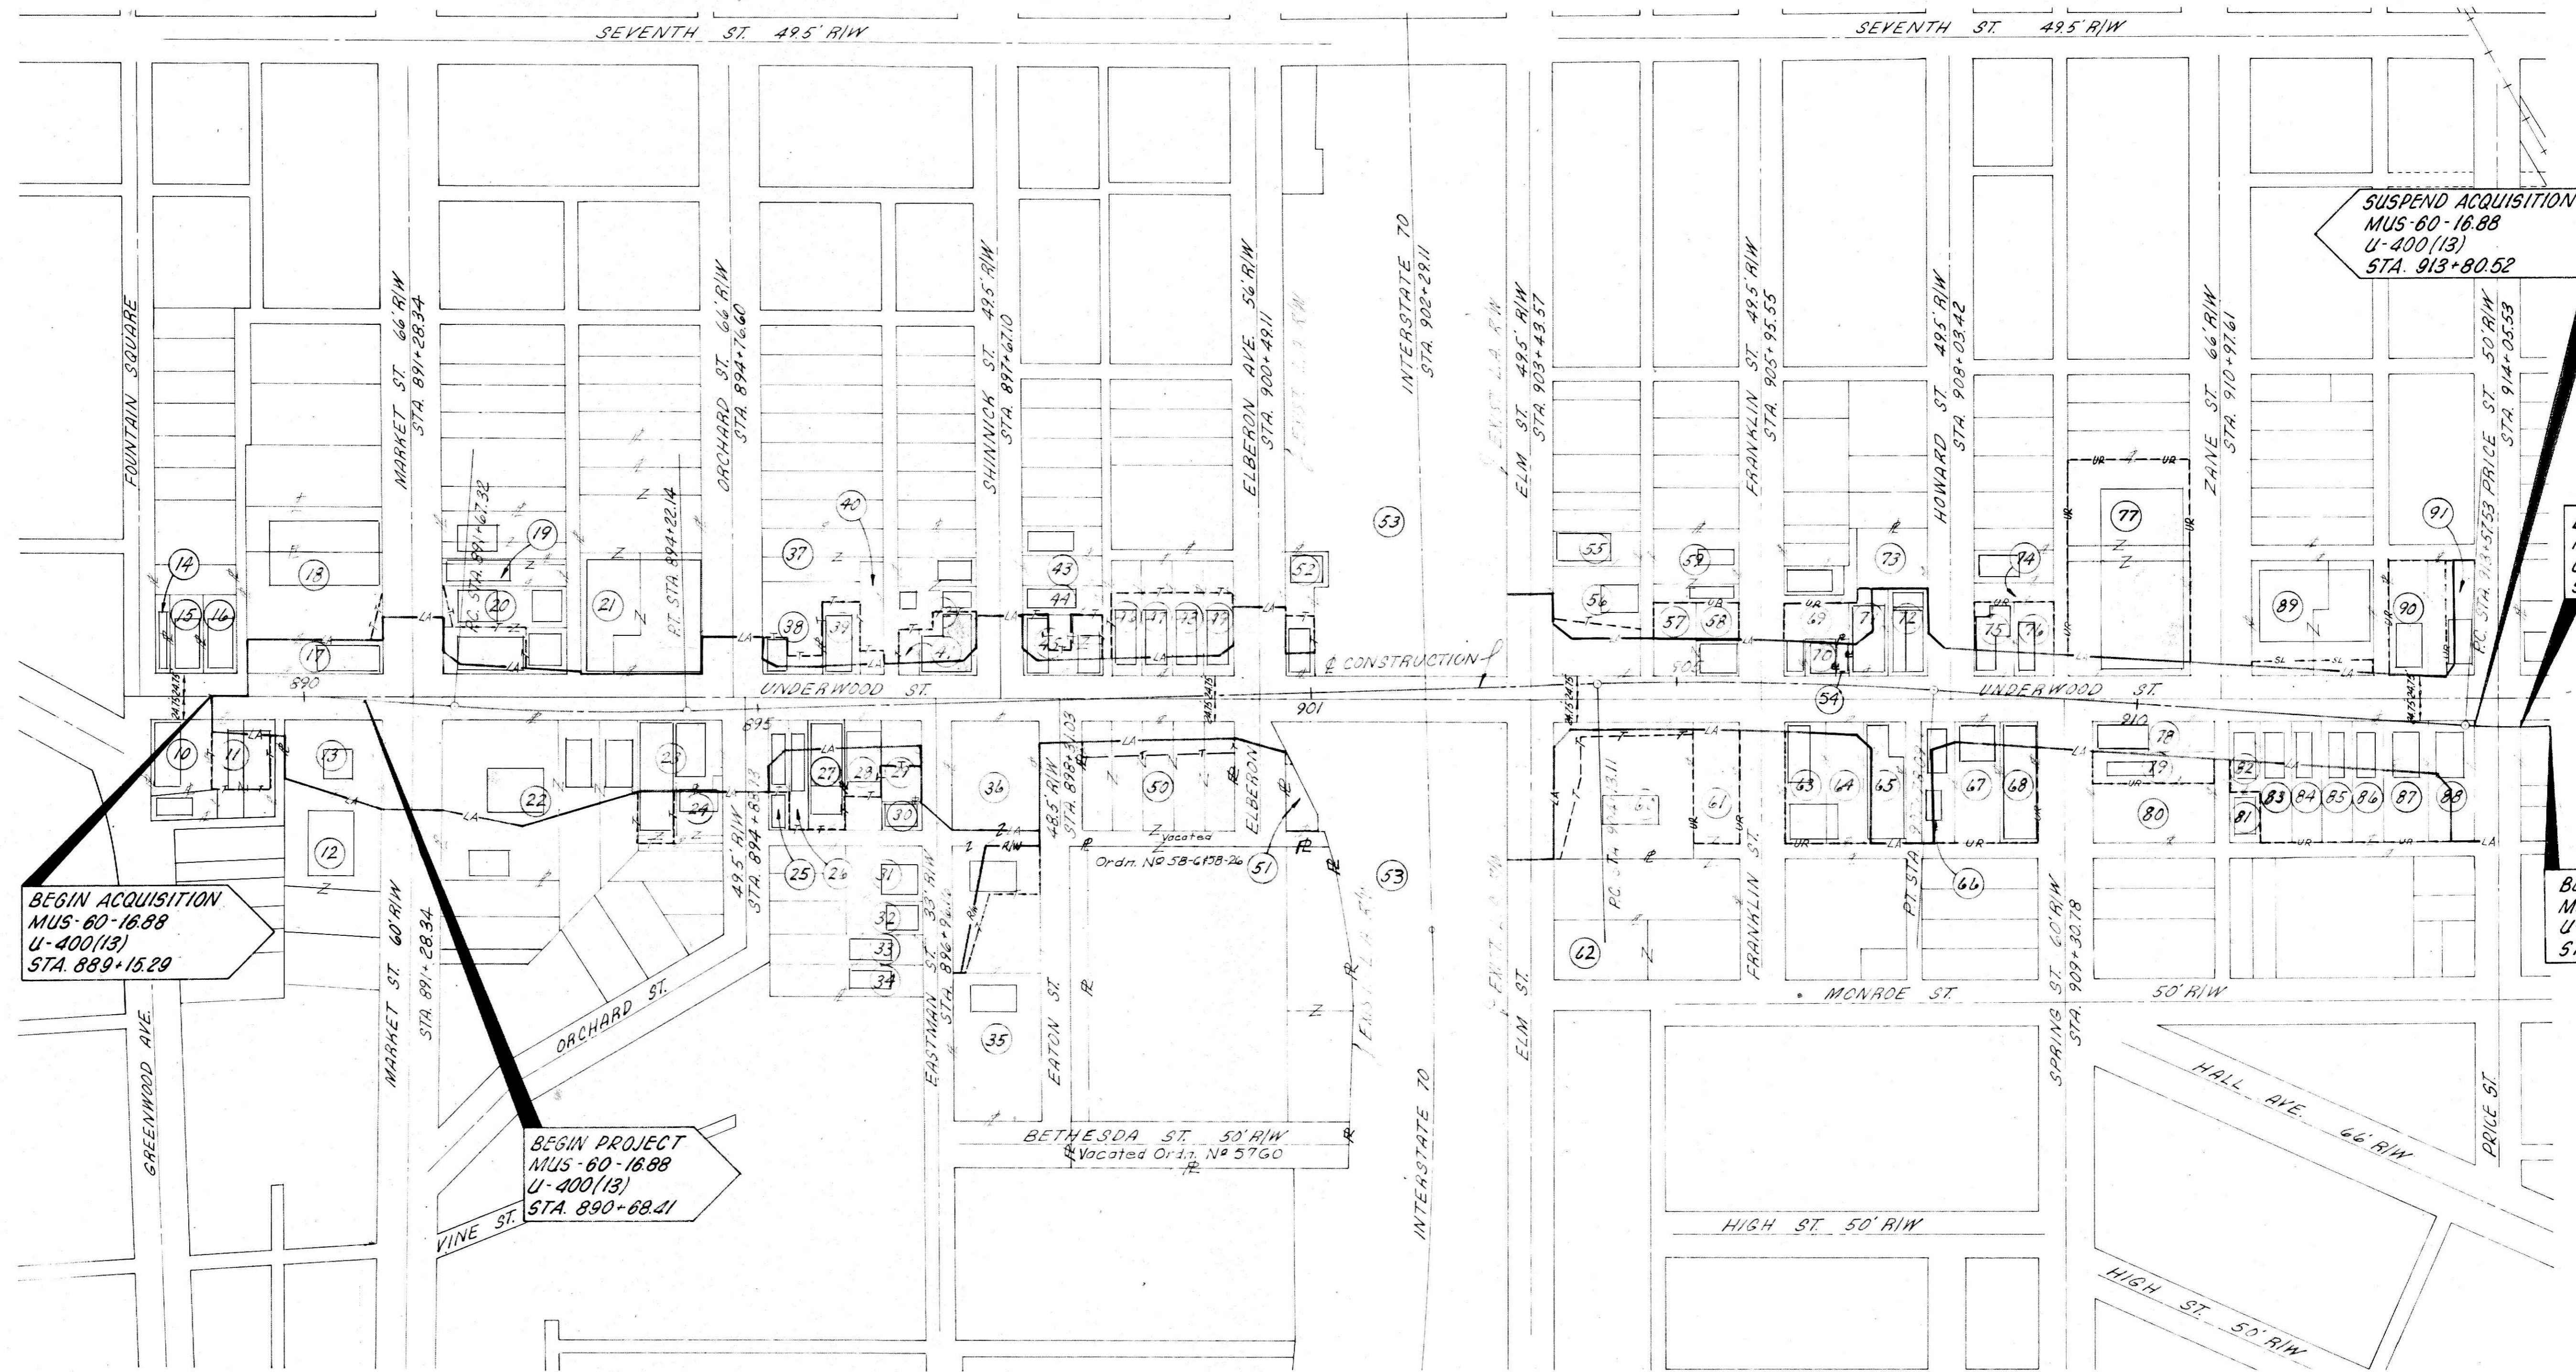

BEGIN ACQUISITION
MUS-60-16.88
U-400(13)
STA. 889+15.29

BEGIN PROJECT
MUS-60-16.88
U-400(13)
STA. 890+68.41

SUSPEND ACQUISITION
MUS-60-16.88
U-400(13)
STA. 913+80.52

BEGIN ACQUISITION
MUS-60-17.41
U-400(14)
STA. 914+30.53

BEGIN WORK
MUS-60-17.41
U-400(14)
STA. 914+50.00

UTILITIES INVOLVED

GAS:	COLUMBIA GAS OF OHIO, INC. 99 NORTH FRONT ST. COLUMBUS, OHIO 43215	CABLE T.V.:	BETTER T.V. OF ZANESVILLE, INC. 48 N. 3RD ST. ZANESVILLE, OHIO 43701
TELEPHONE:	OHIO BELL TELEPHONE CO. 840 ORCHARD ST. ZANESVILLE, OHIO 43701	WATER & SEWER:	CITY OF ZANESVILLE DEPT. OF UTILITIES ZANESVILLE, OHIO 43701
ELECTRIC:	OHIO POWER CO. 301 CLEVELAND AVE., S.W. CANTON, OHIO 44701		