
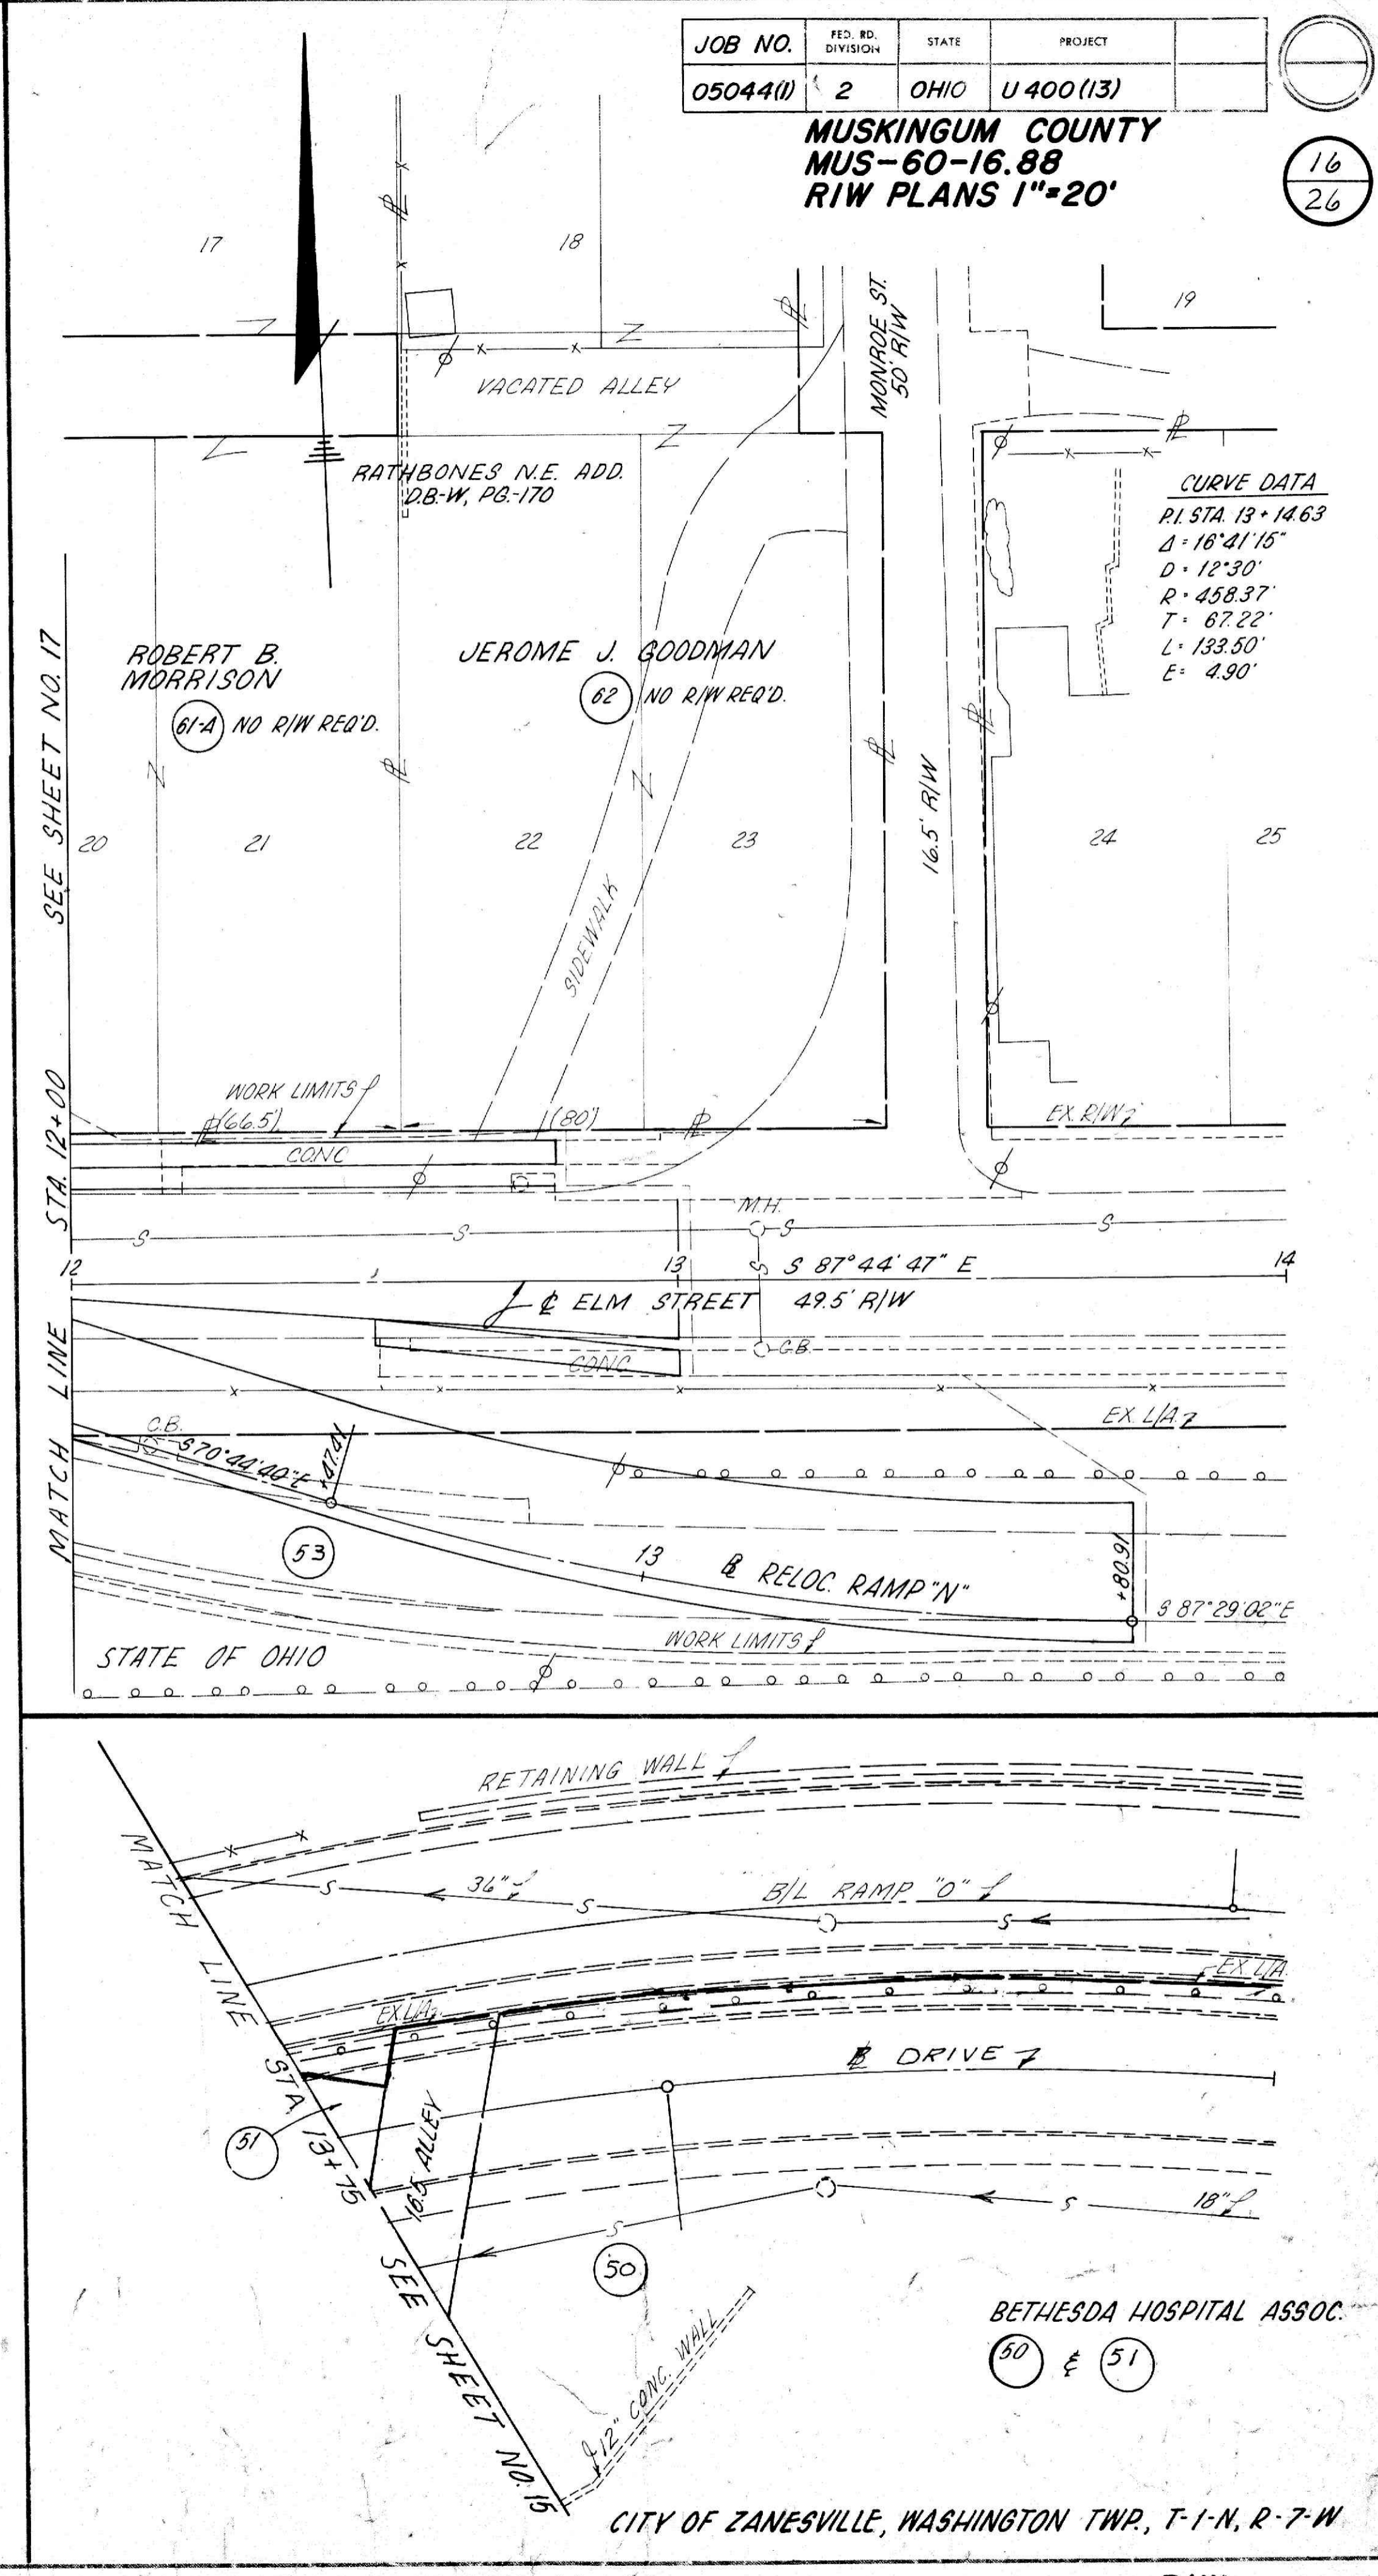
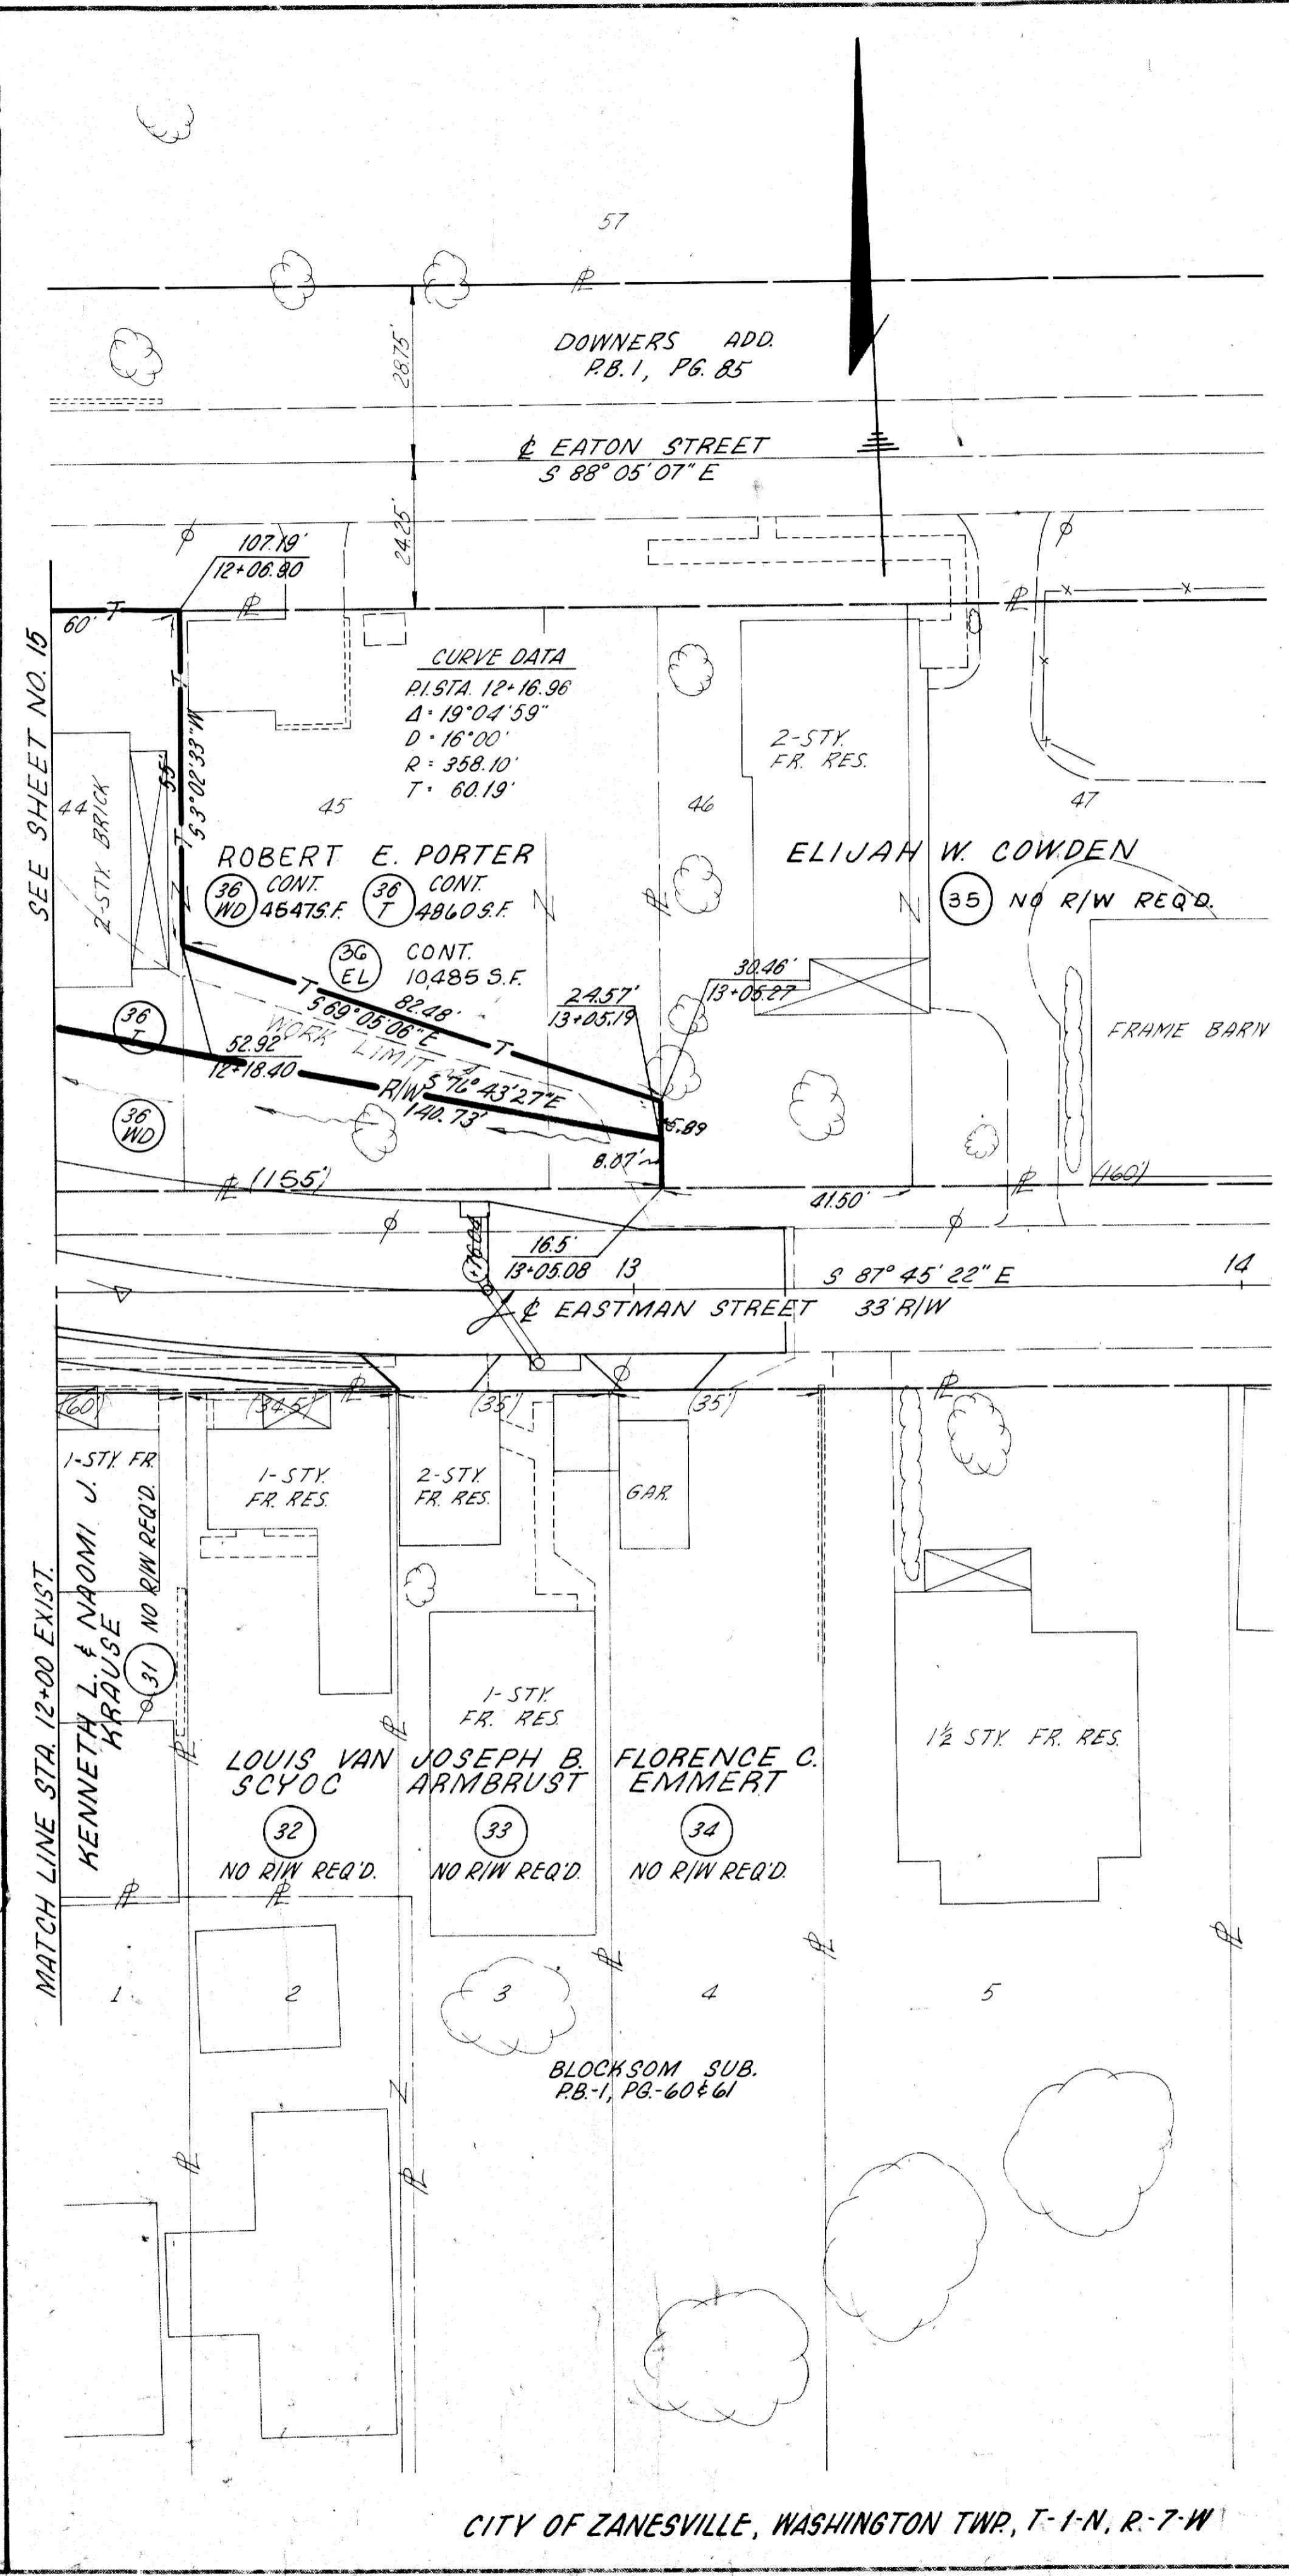


JOB NO.	FED. RD. DIVISION	STATE	PROJECT
05044(1)	2	OHIO	U 400(13)

**MUSKINGUM COUNTY
MUS-60-16.88
RIW PLANS 1"=20'**

16
26

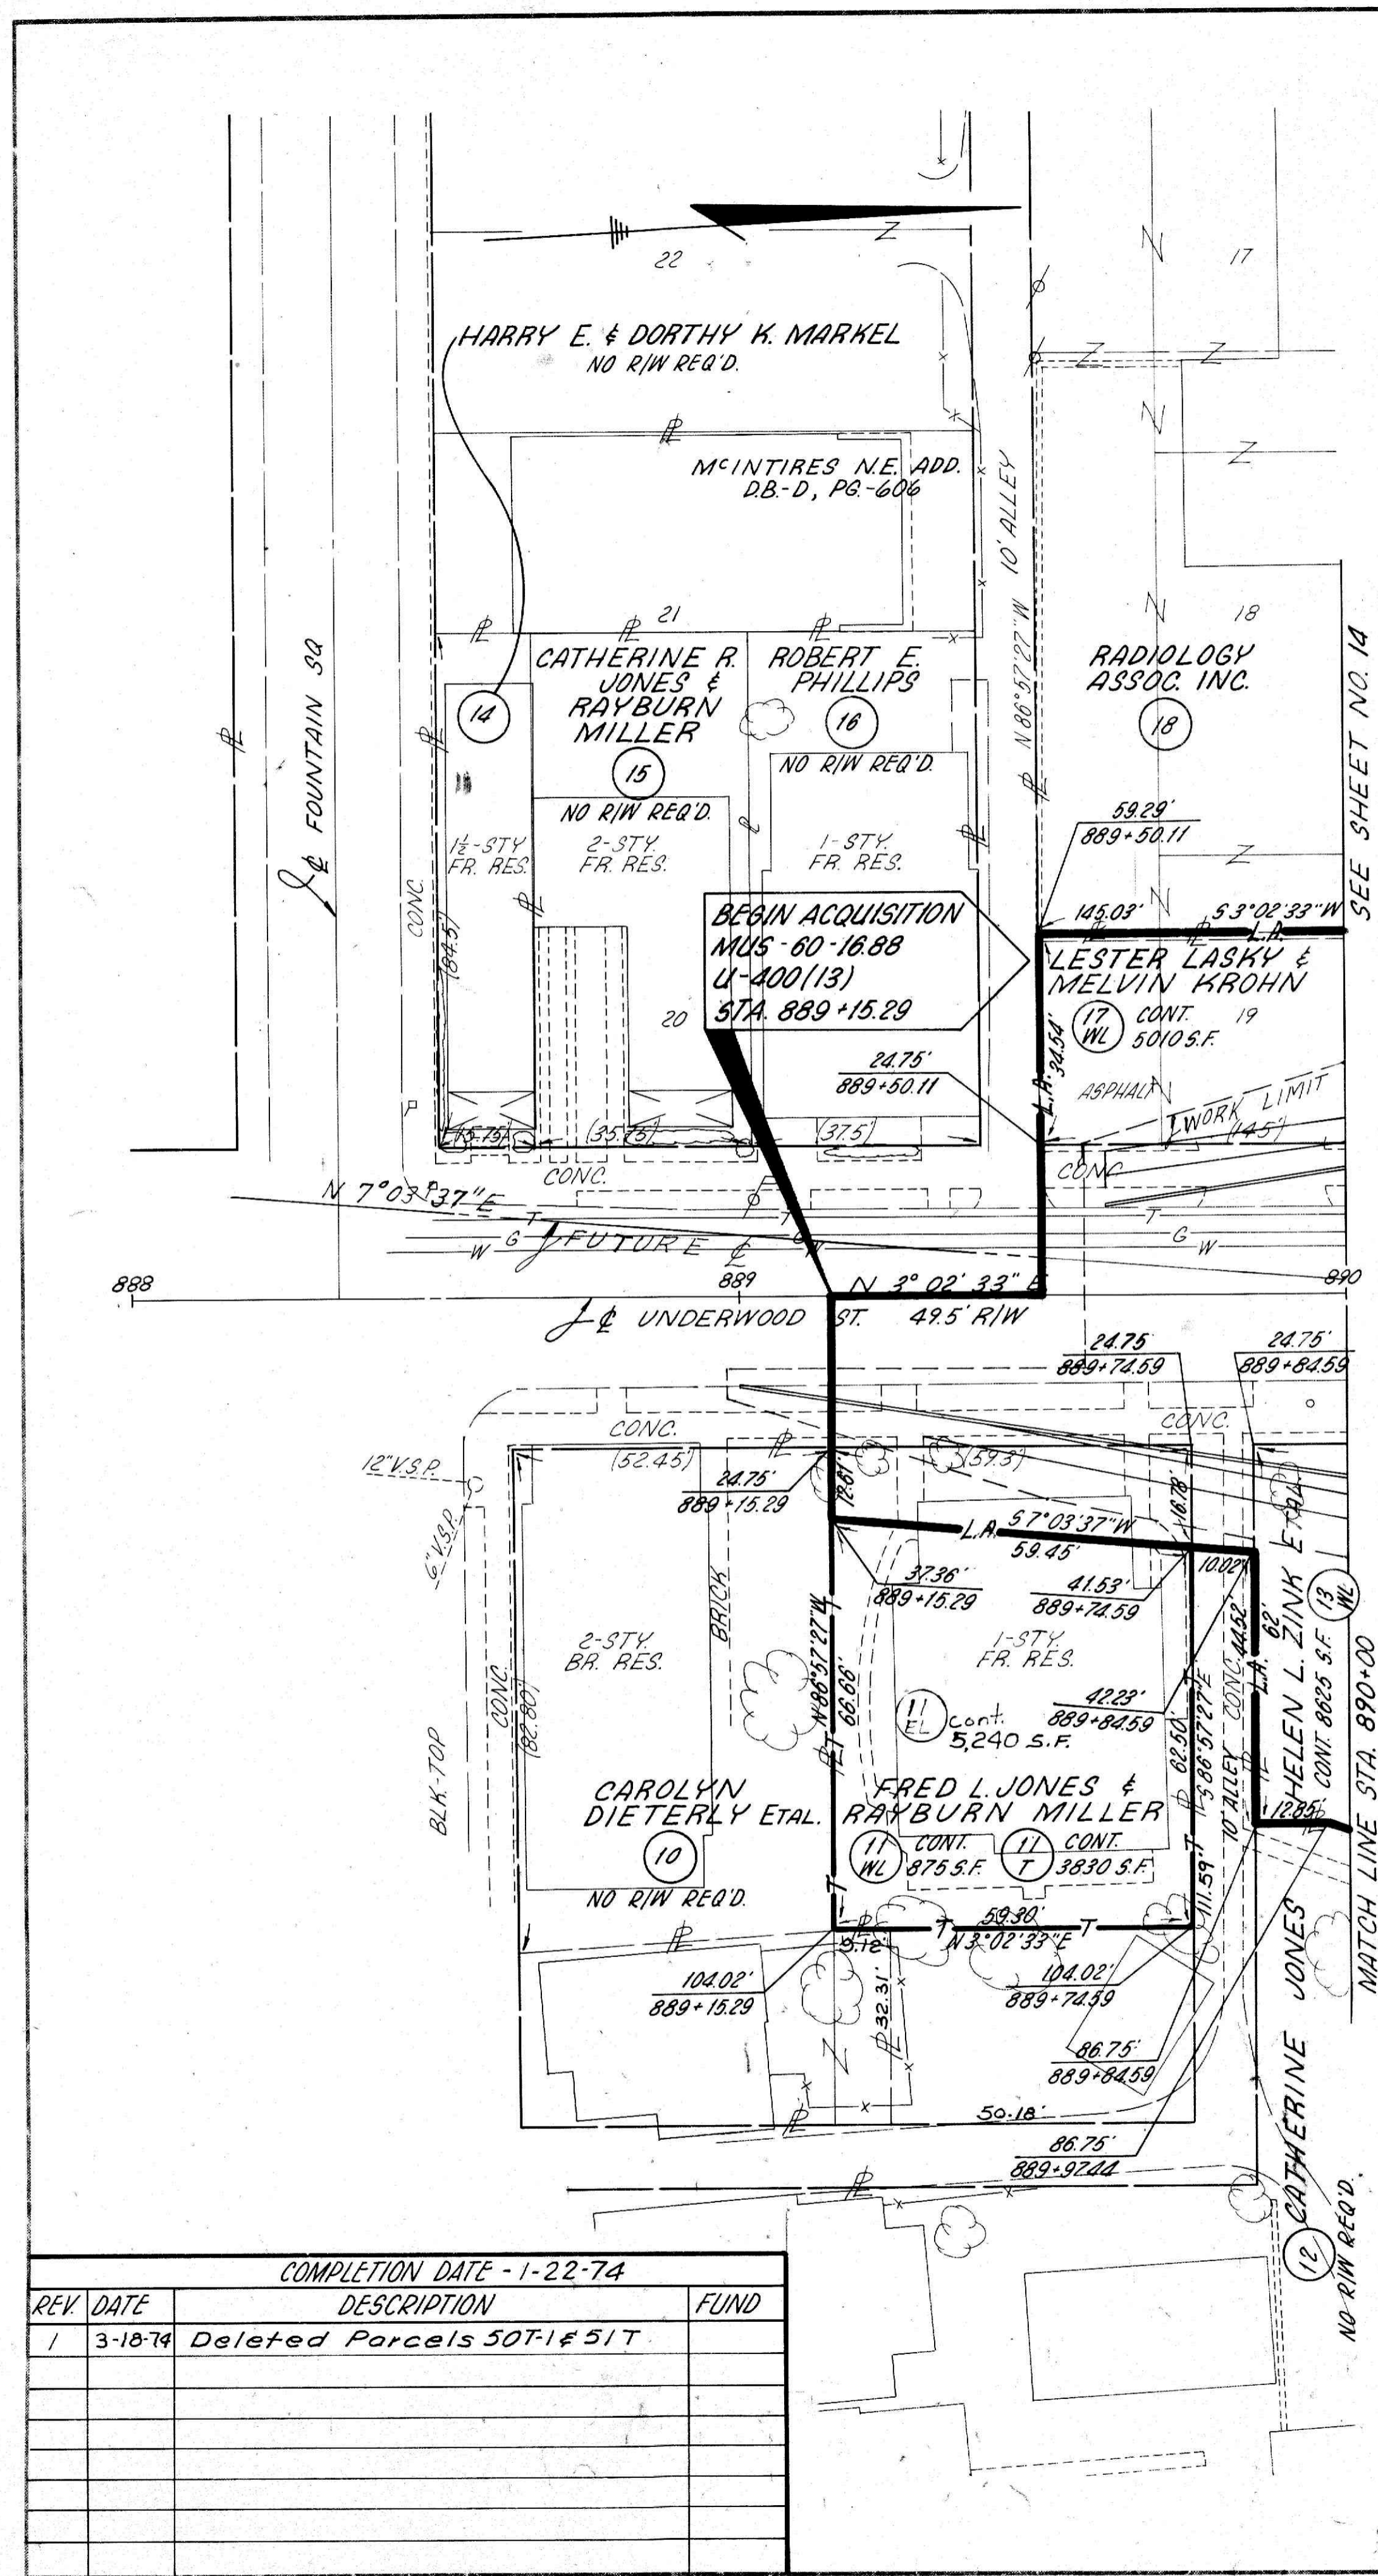

REV	DATE	DESCRIPTION	FUND
1	3-10-74	Deleted Parcels 50T1 & 51T	