


**MUSKINGUM COUNTY  
MUS-60-16.88  
RIW PLANS 1"-20"**

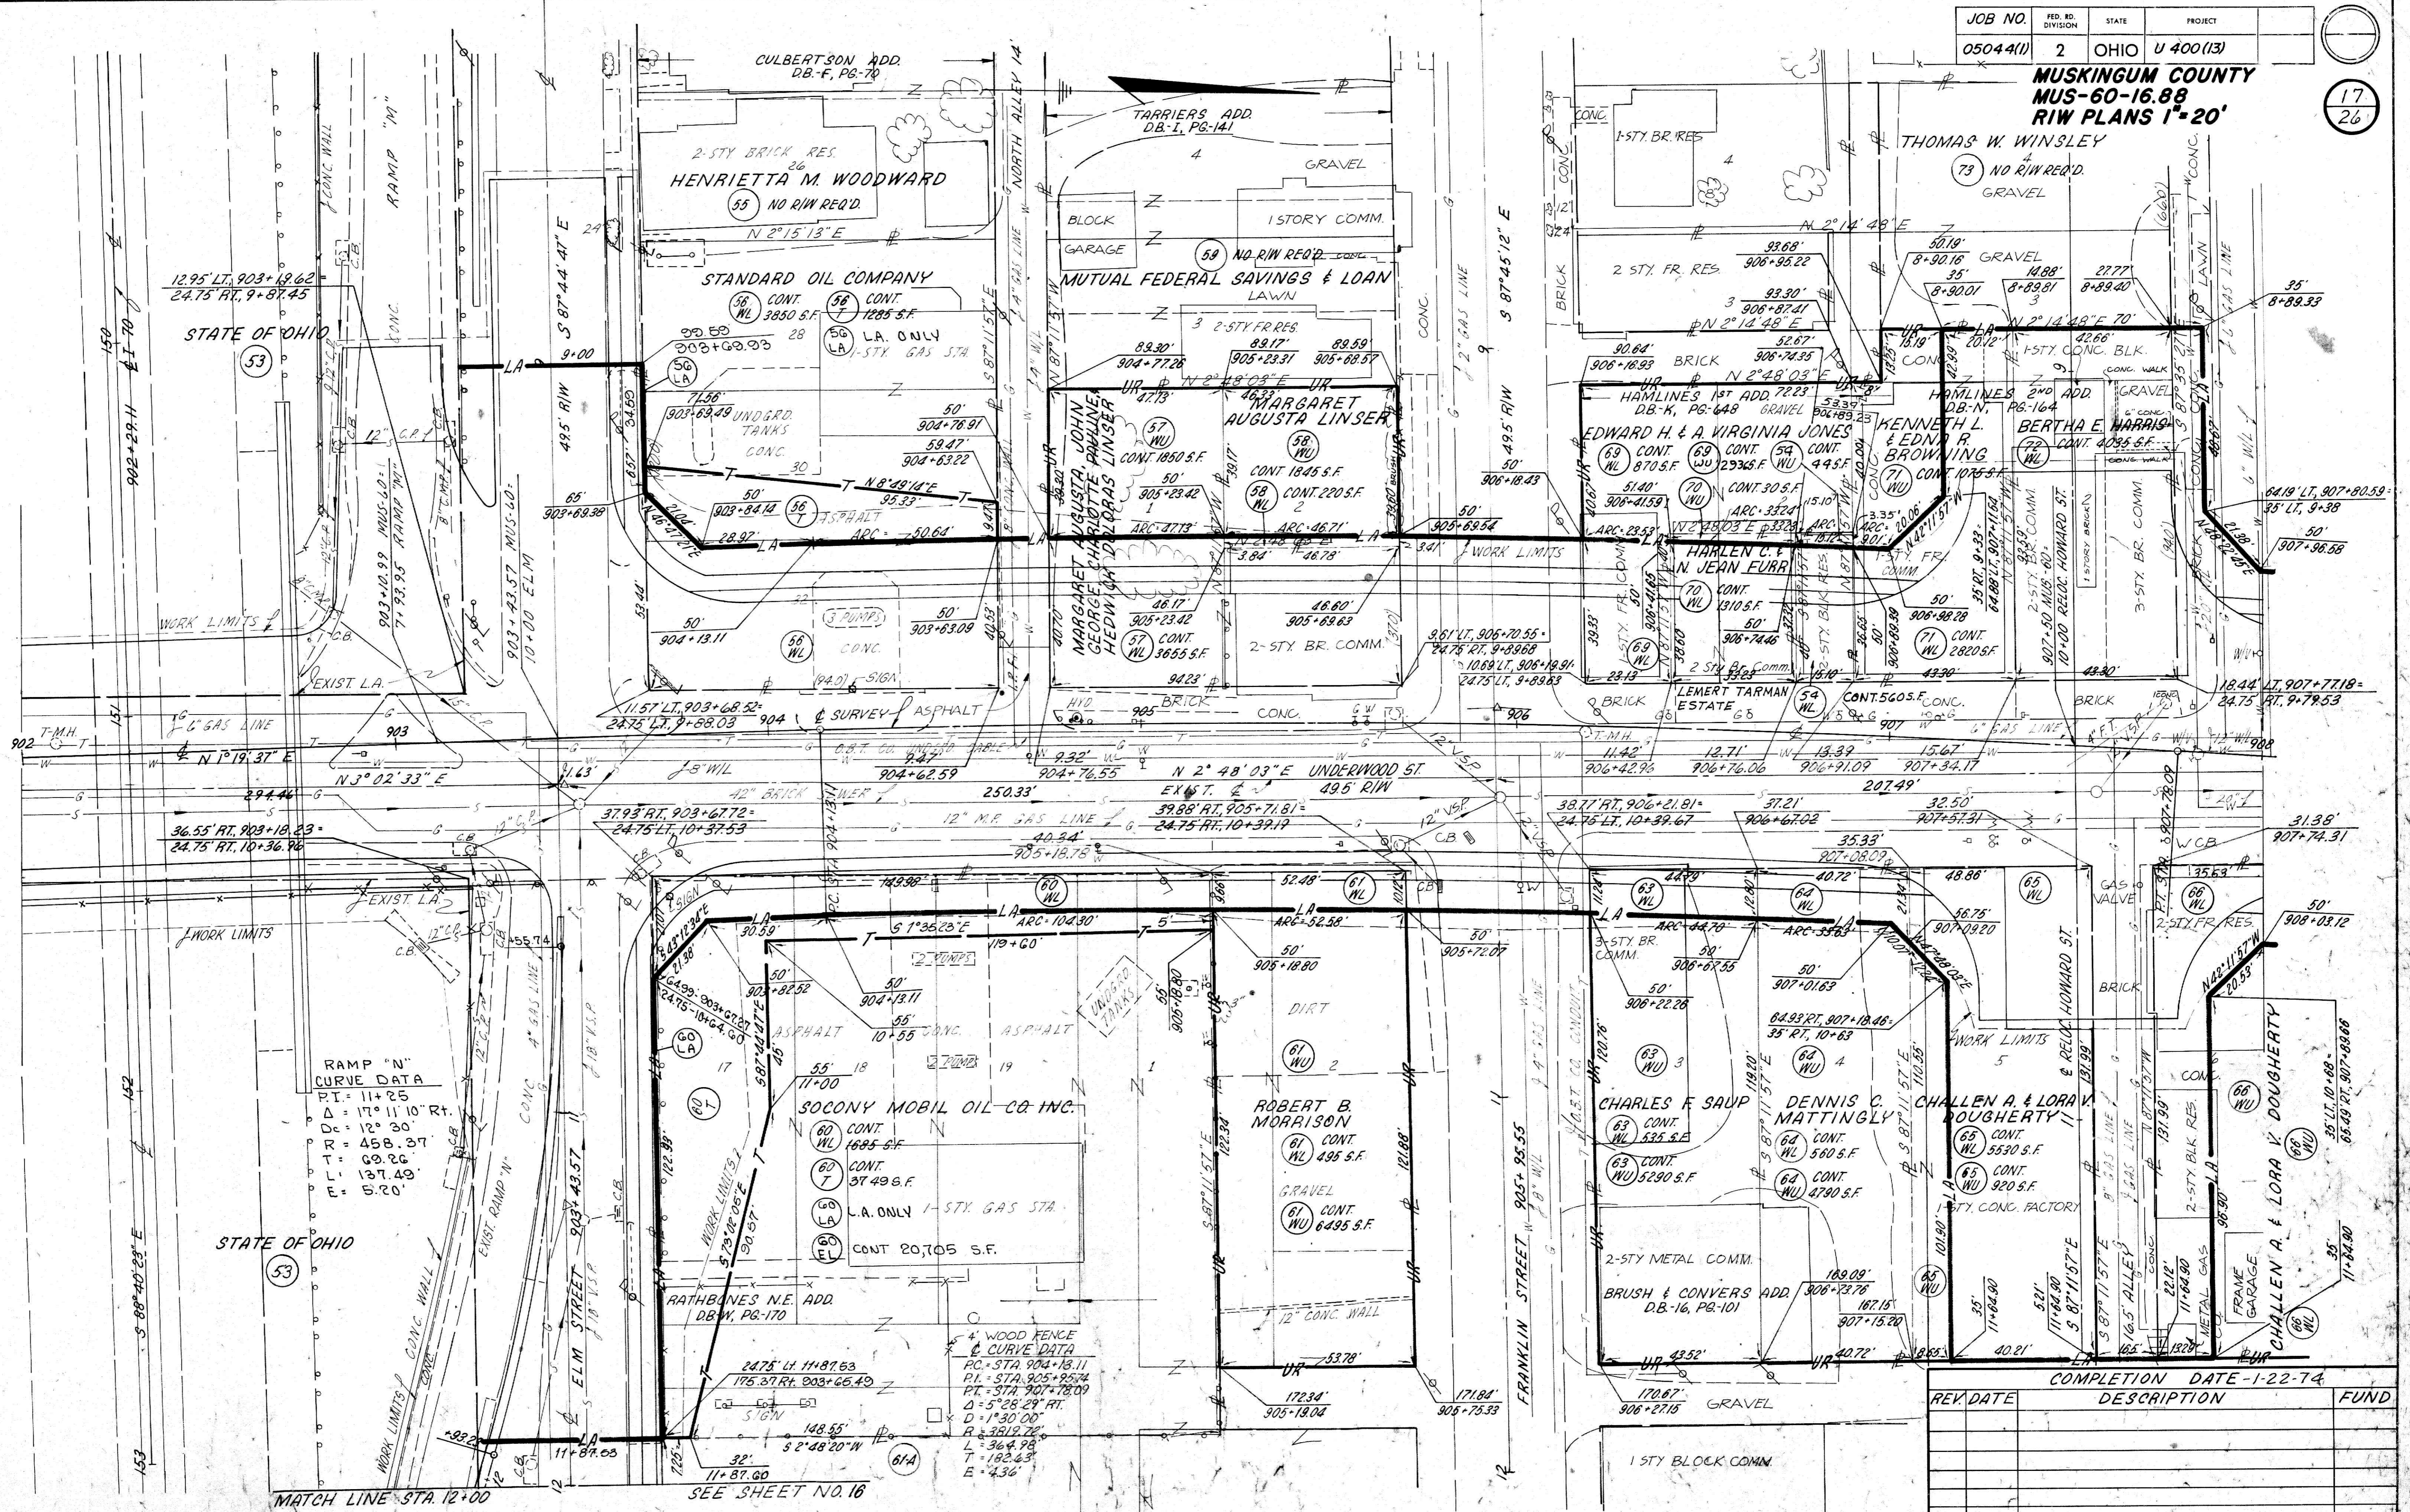

RAMP "N"  
CURVE DATA  
P.T. = 11+25  
D = 17° 11' 00" RT.  
Dc = 12° 30'  
T = 458.37  
L = 69.26  
E = 5.20

4' WOOD FENCE  
& CURVE DATA  
P.C. STA 904+18.11  
P.T. STA 905+25.74  
P.T. STA 907+78.09  
D = 5° 28' 29" RT.  
Dc = 1° 30' 00"  
L = 364.98  
T = 182.63  
E = 4.36

| REV. DATE | COMPLETION DATE | DESCRIPTION | FUND |
|-----------|-----------------|-------------|------|
|           | 1-22-74         |             |      |
|           |                 |             |      |
|           |                 |             |      |

CITY OF ZANESVILLE, WASHINGTON TWP., T-1-N, R-7-W

S.R.-60 STA. 902+00 TO STA. 908+00 RIW