


JOB NO.	FILE NO.	STATE	PROJECT
05044(1)	2	OHIO	U 400 (13)

MUSKINGUM COUNTY  
MUS-60-16.88  
RIW PLANS 1"=20'

18  
26

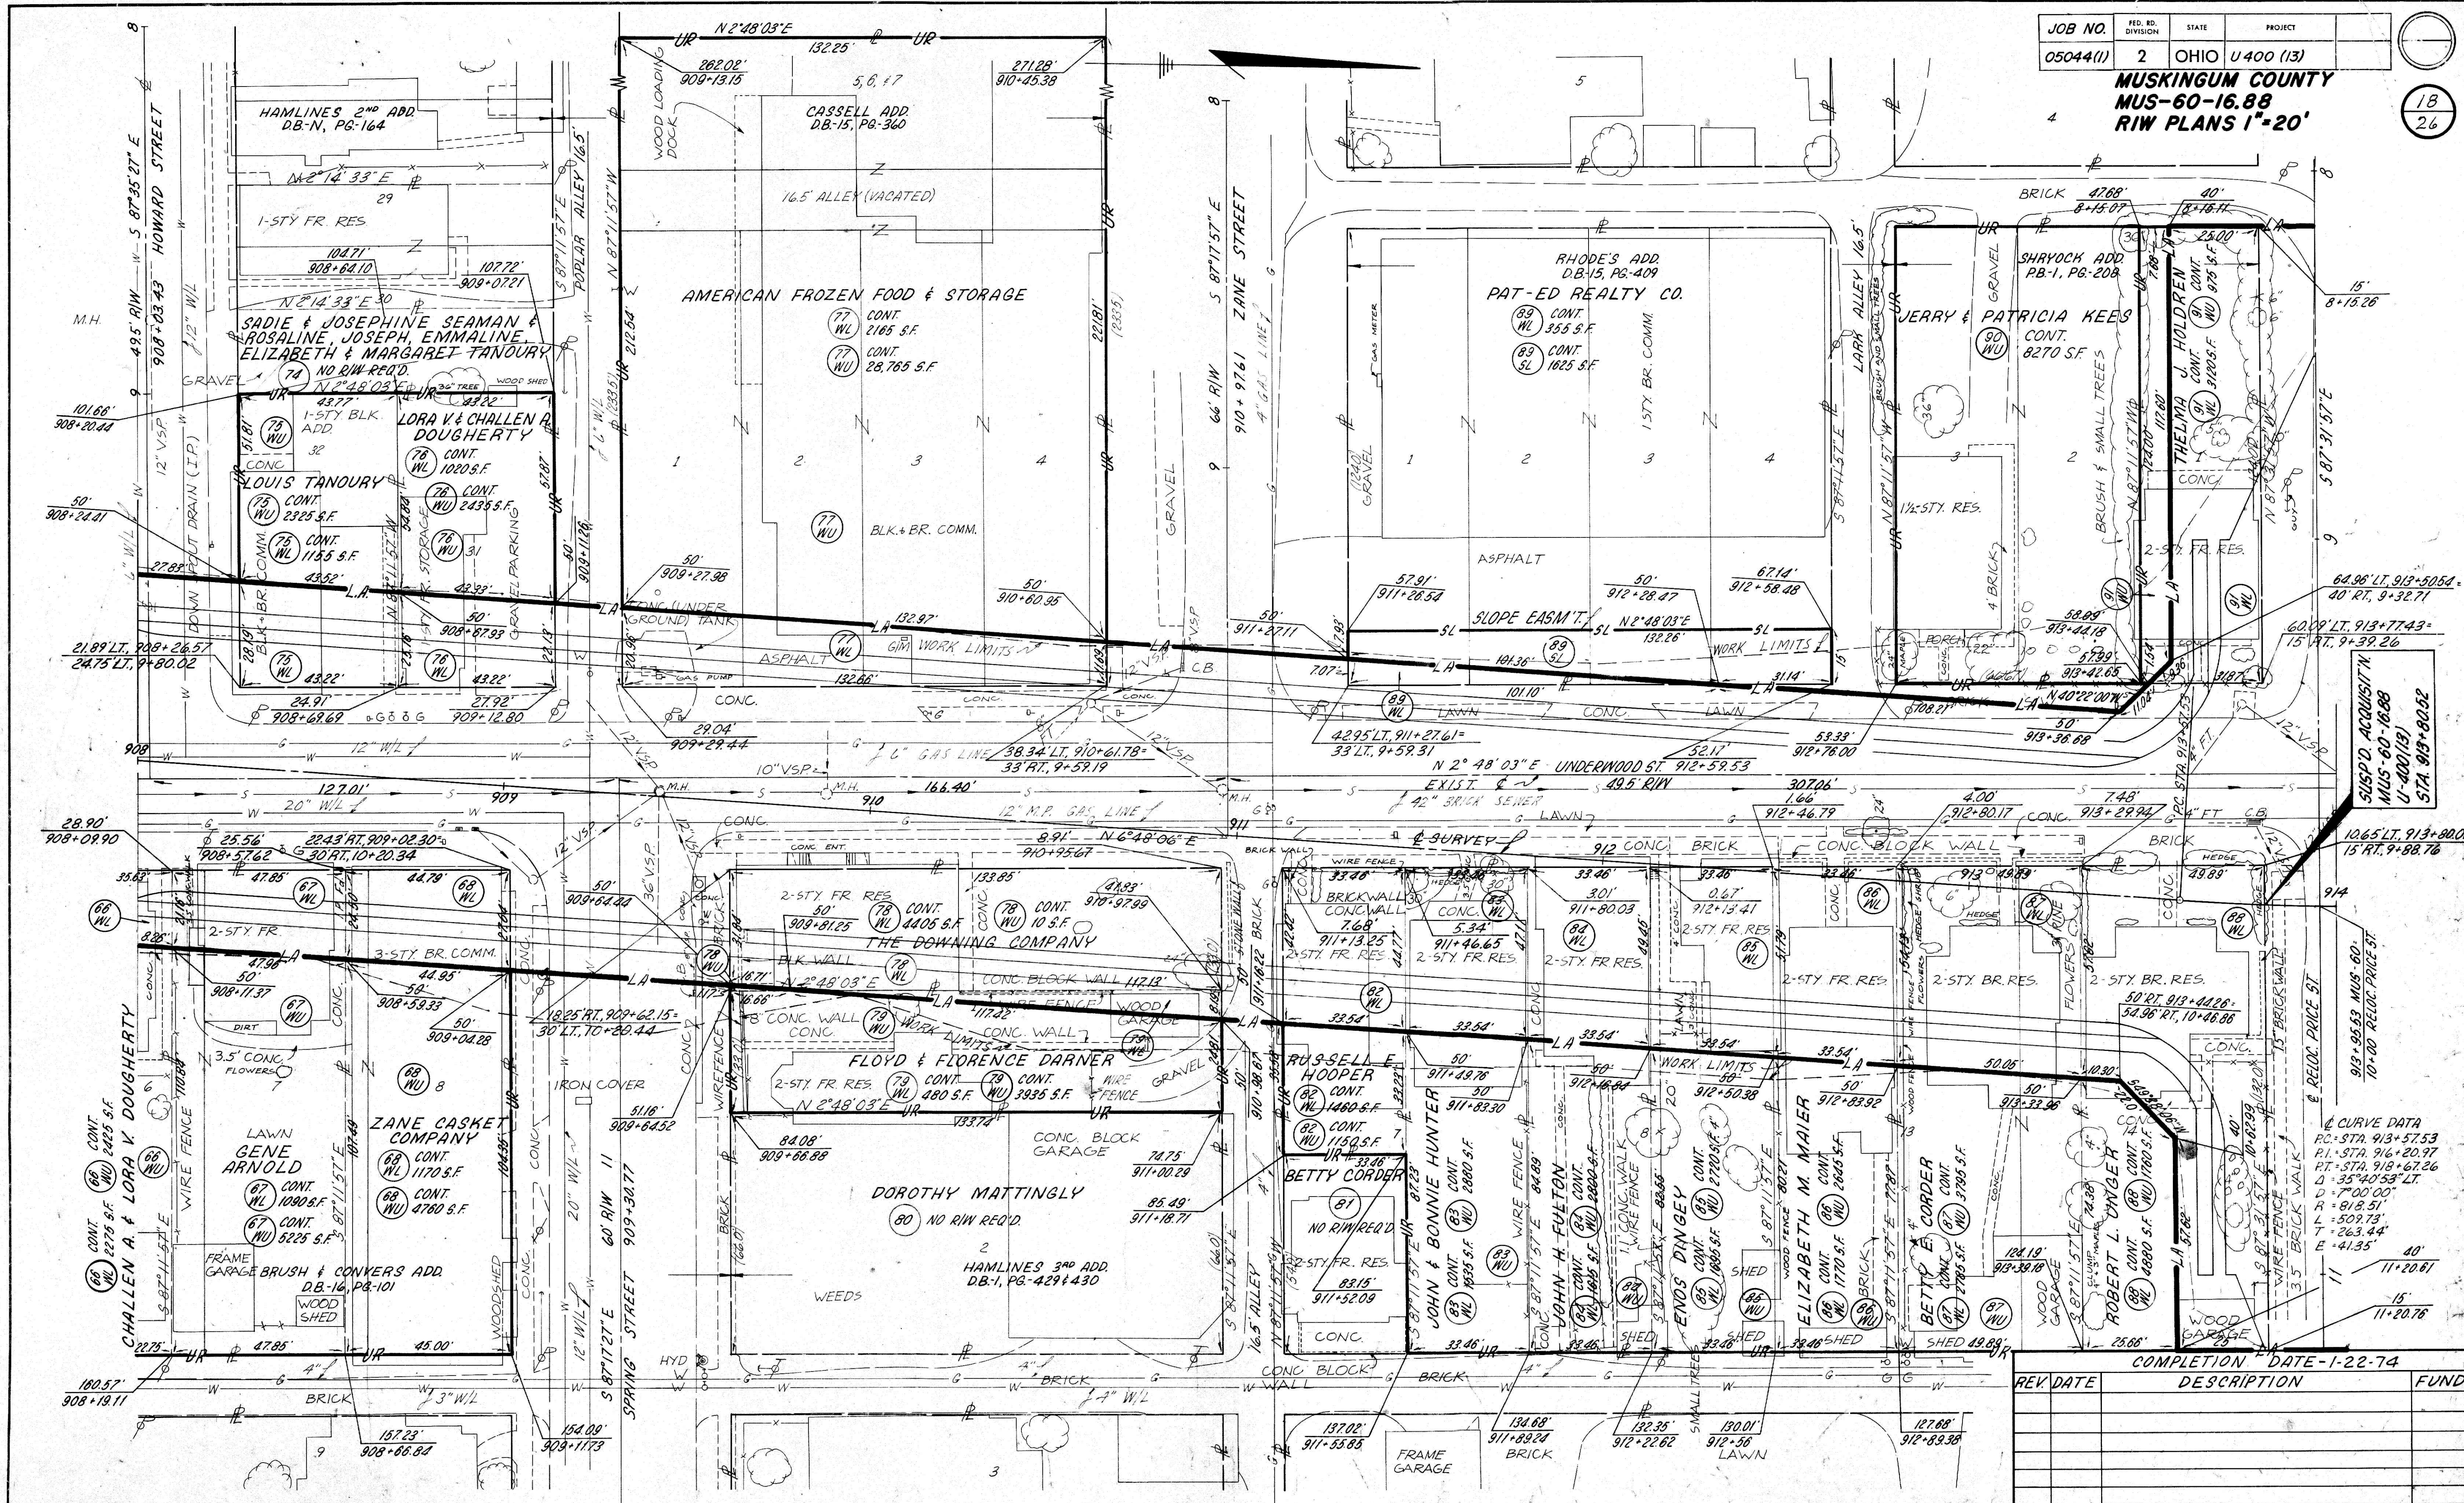

CITY OF ZANESVILLE, WASHINGTON TWP, T-1-N, R-7-W

REV	DATE	DESCRIPTION	FUND

COMPLETION DATE-1-22-74

S.R.-60 STA.908+00 TO STA. 914+00 RIW