

JOB NO.	FED. RD. DIVISION	STATE	PROJECT
05044(1)	2	O. 10	U 400(13)


**MUSKINGUM COUNTY
MUS-60-16.88
RIW PLANS 1"=20'**

19
26

RESUME ACQUISITION
MUS-60-16.88
U-400(13)
STA. 932+00

CURVE DATA
PC: STA 929+92.12
PI: STA 934+46.29
PT: STA 938+21.40
Δ = 58°02'58" LT
D = 700.00'
R = 818.51'
L = 829.28'
T = 454.17'
E = 117.56'

STA 7+96 CENTRAL AVE.
STA 10+00 SERVICE RD.
RELOCATED CENTRAL AVE CURVE
Δ = 24° 59'
D = 45° 50' 12"
R = 125.00'
L = 54.51'

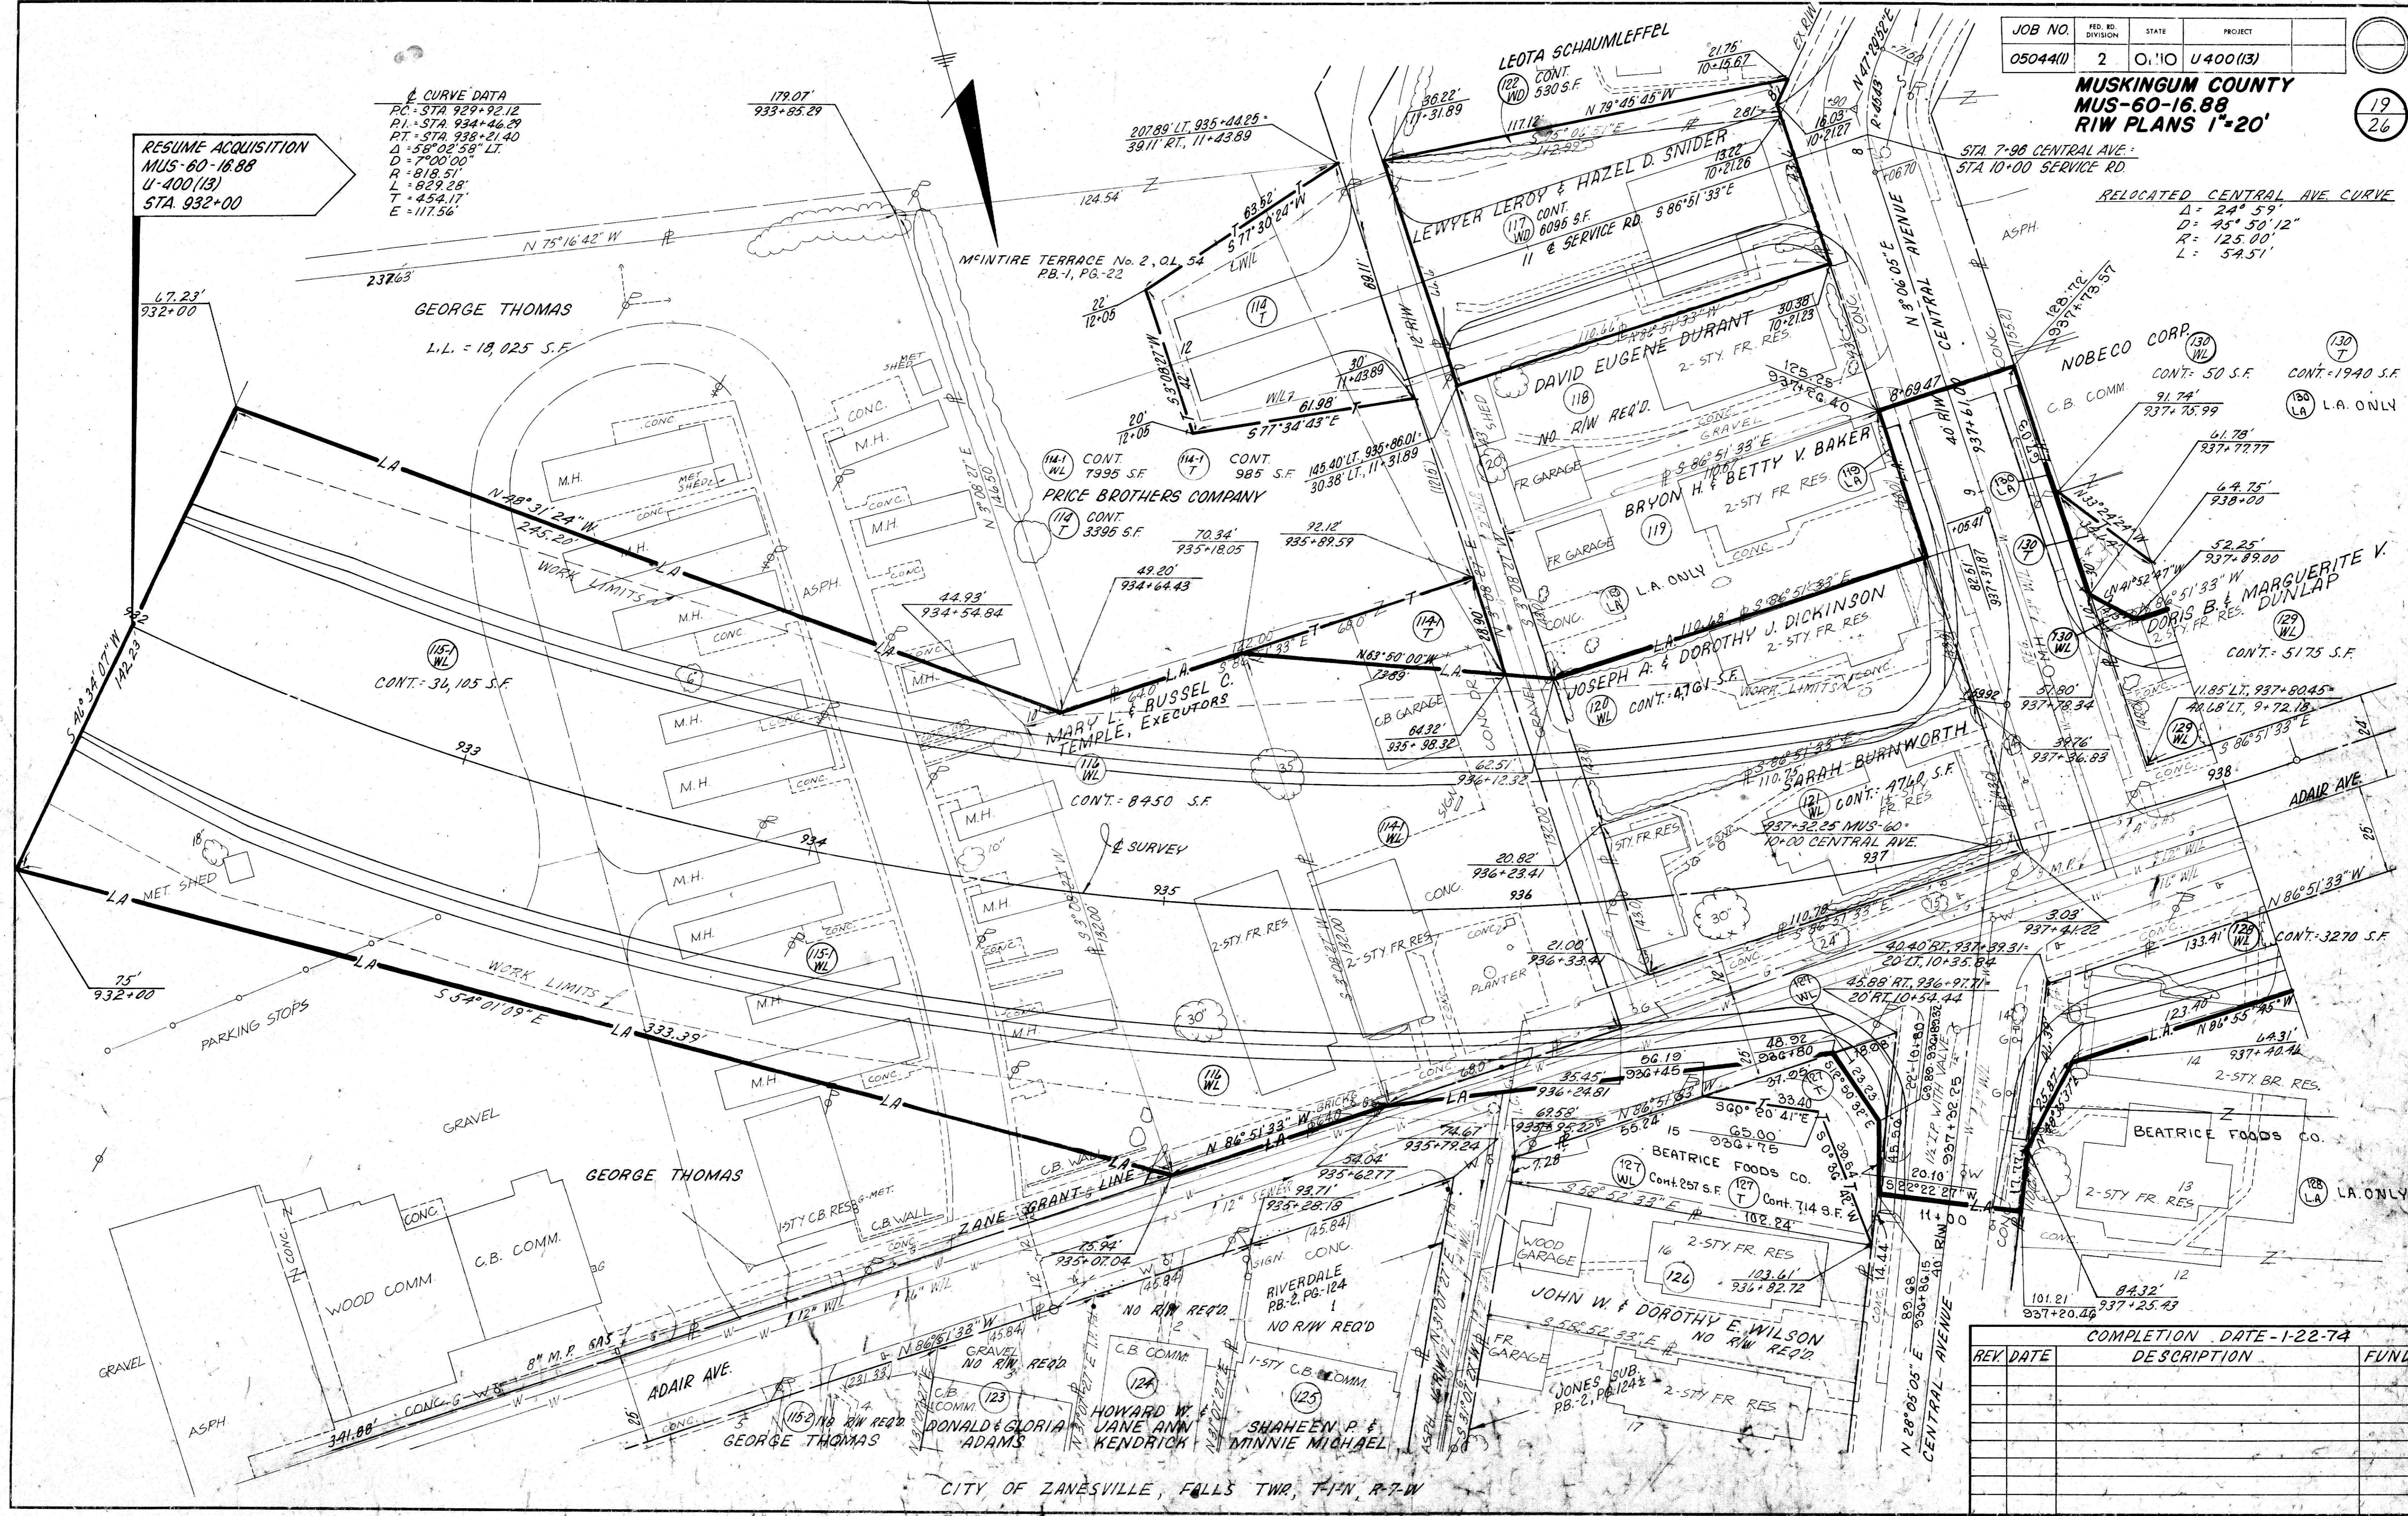

COMPLETION DATE - 1-22-74		
REV DATE	DESCRIPTION	FUND