


MUSKINGUM COUNTY
MUS-60-16.88
R/W PLANS 1"=20'

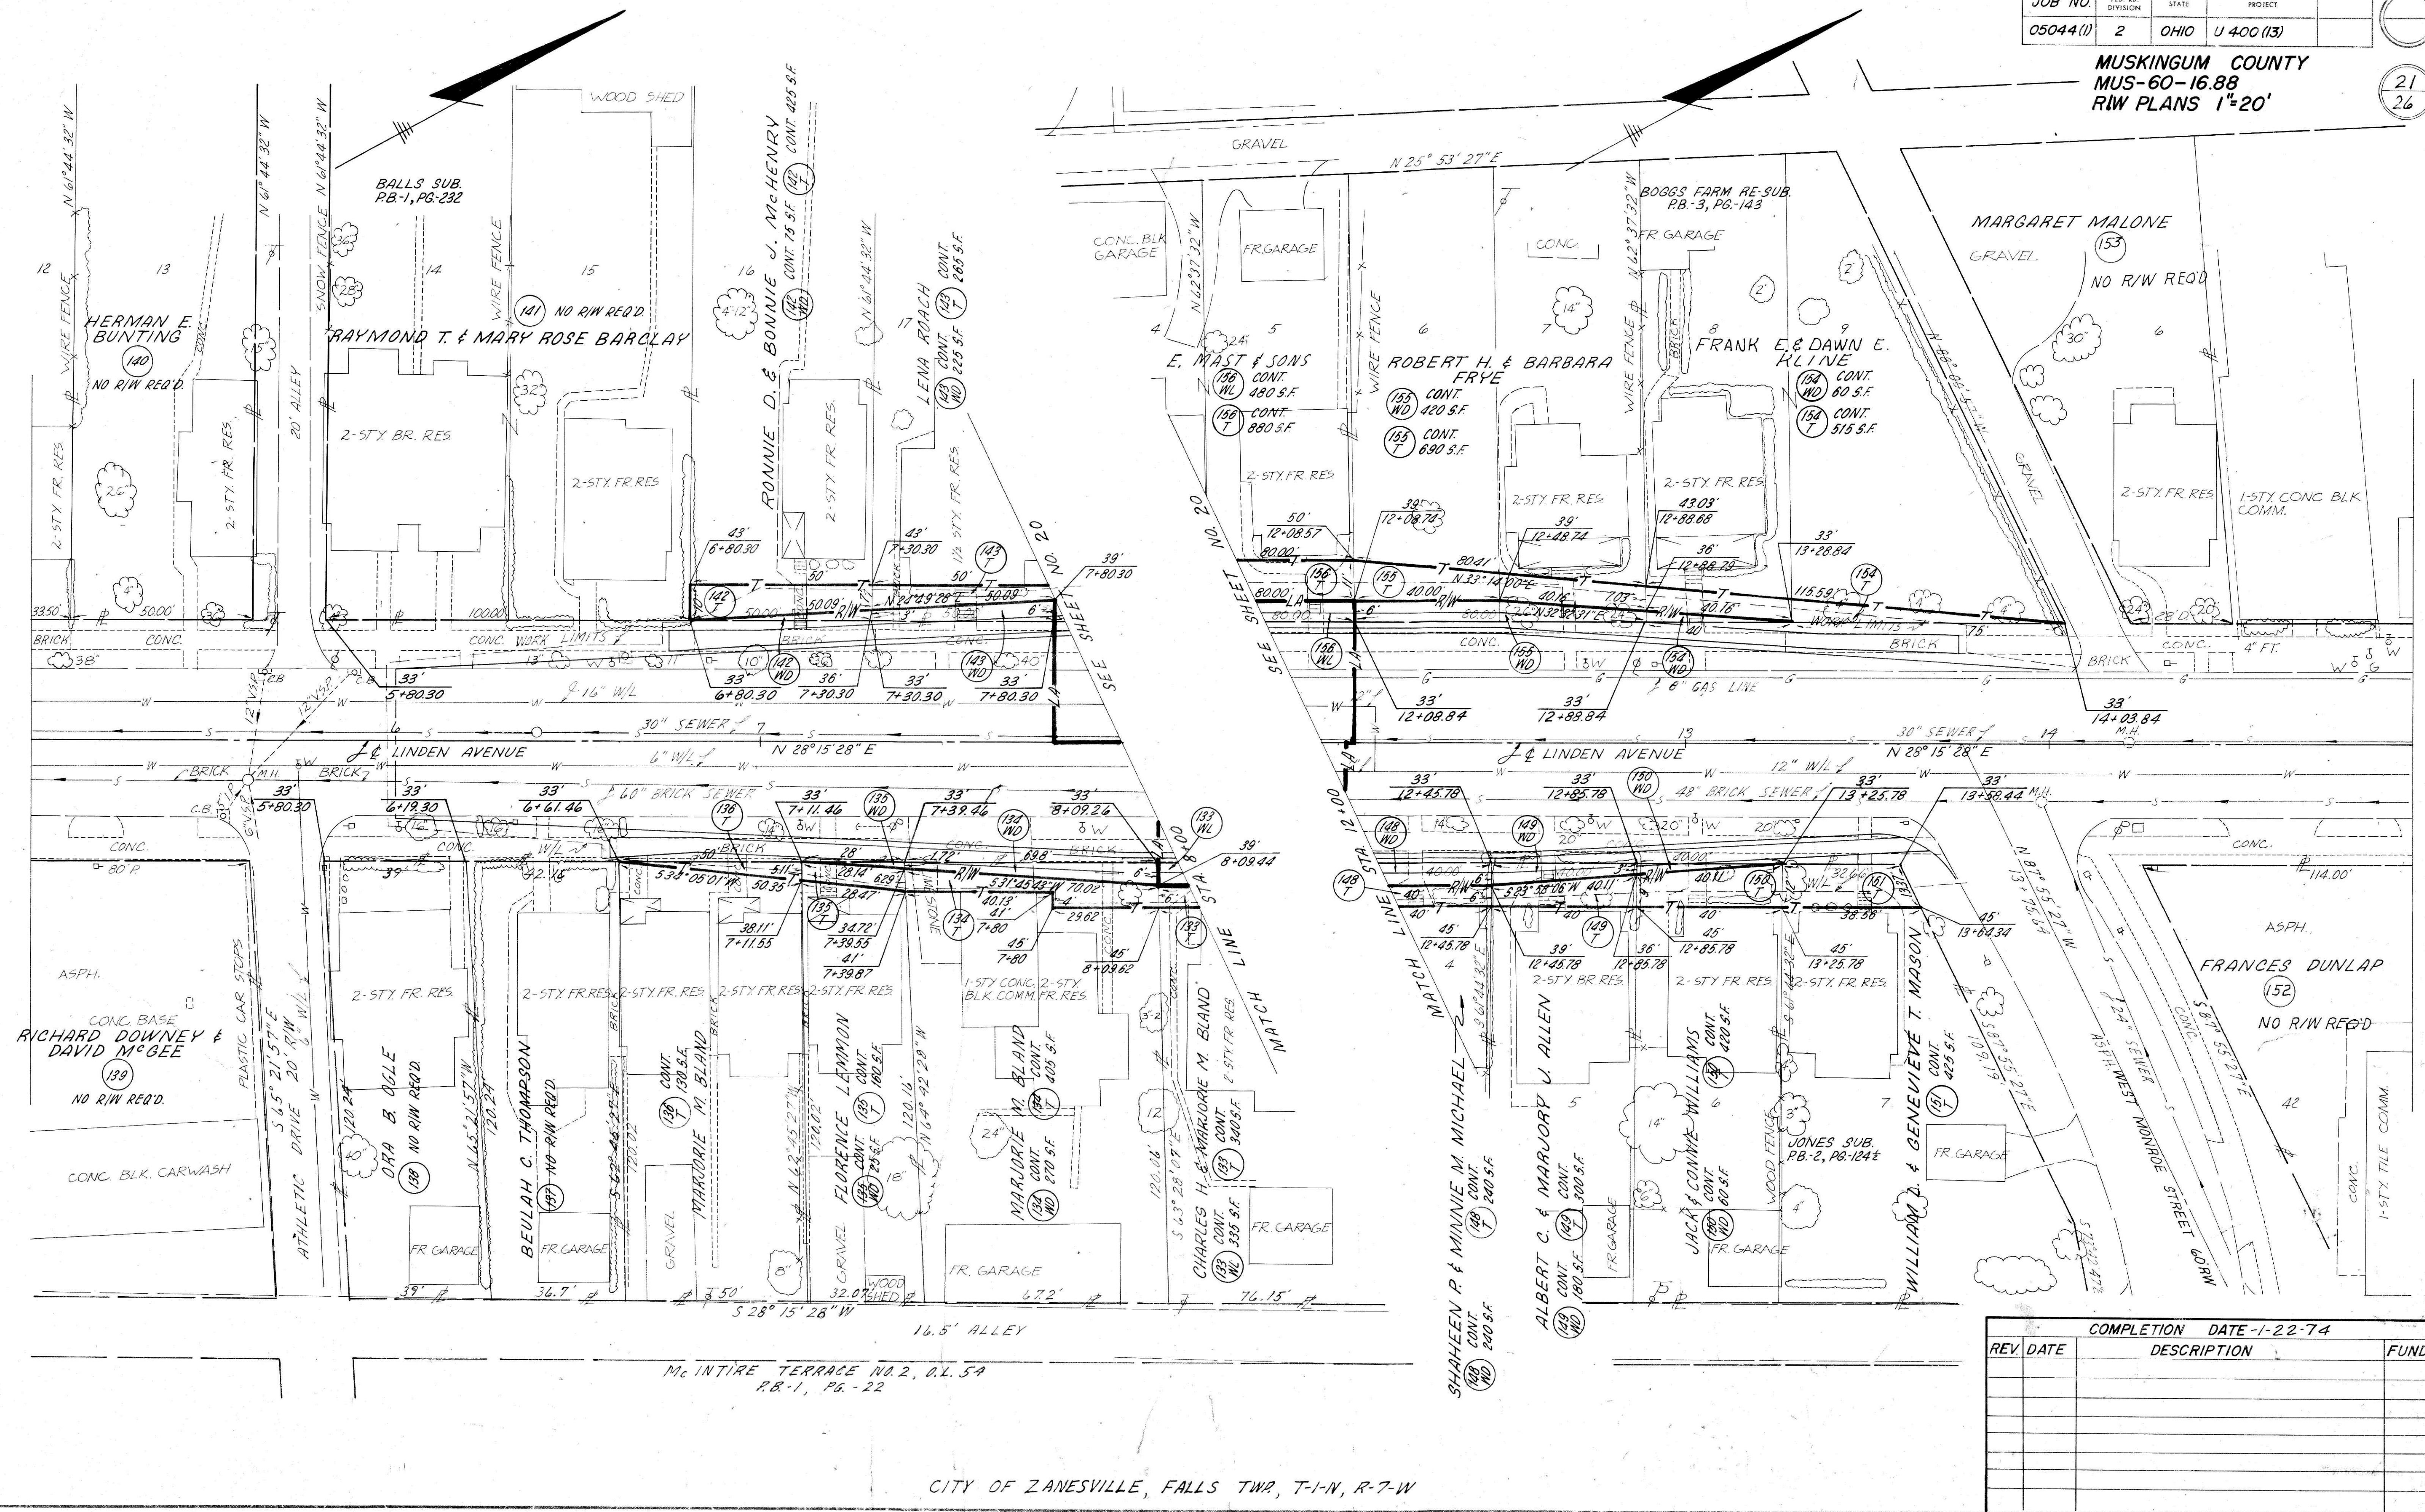

REV	DATE	DESCRIPTION	FUND

CITY OF ZANESVILLE, FALLS TWP, T-1-N, R-7-W

LINDEN AVE. STA. 5+00 TO 8+00 & STA. 12+00 TO 14+50 R/W