


**MUSKINGUM COUNTY  
MUS-60-16.88  
RIW PLANS 1"=20'**

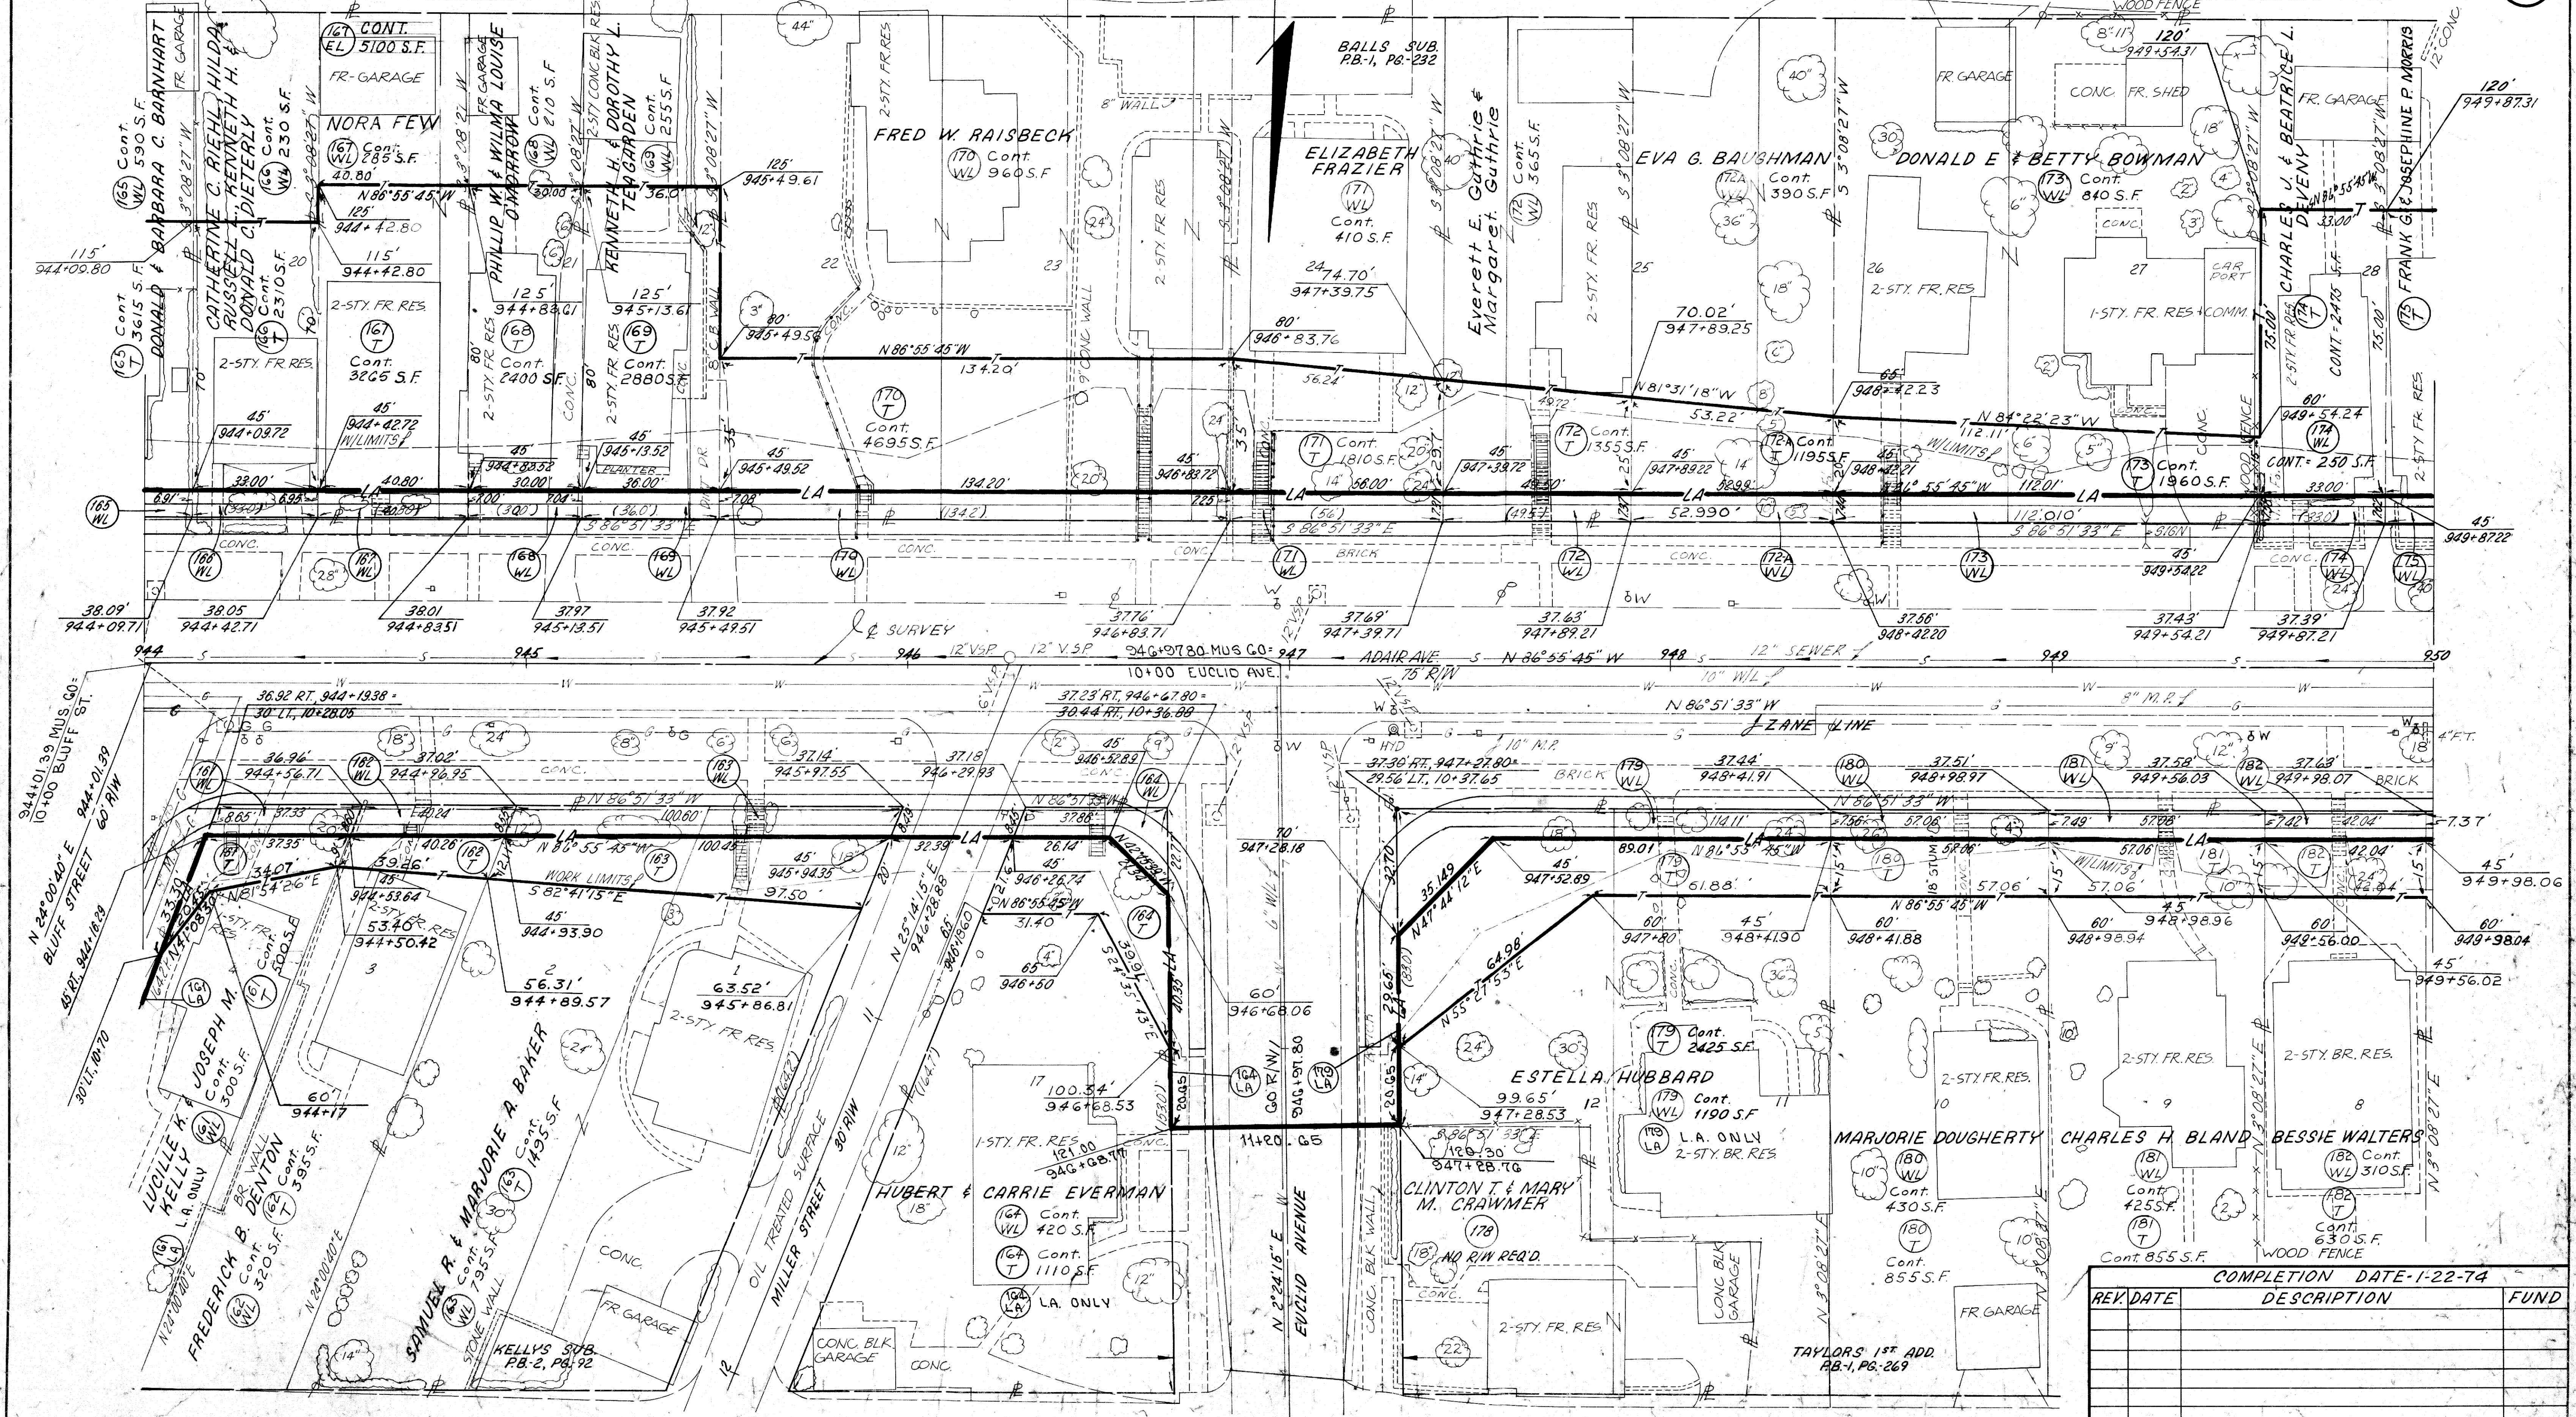

REV.	DATE	DESCRIPTION	FUND

CITY OF ZANESVILLE, FALLS TWP, T-1-N, R-7-W