


JOB NO.	FED. RD. DIVISION	STATE	PROJECT
05044(1)	2	OHIO	U 400 (13)

**MUSKINGUM COUNTY**  
**MUS-60-16.88**  
**RIW PLANS 1"=20'**

24  
26

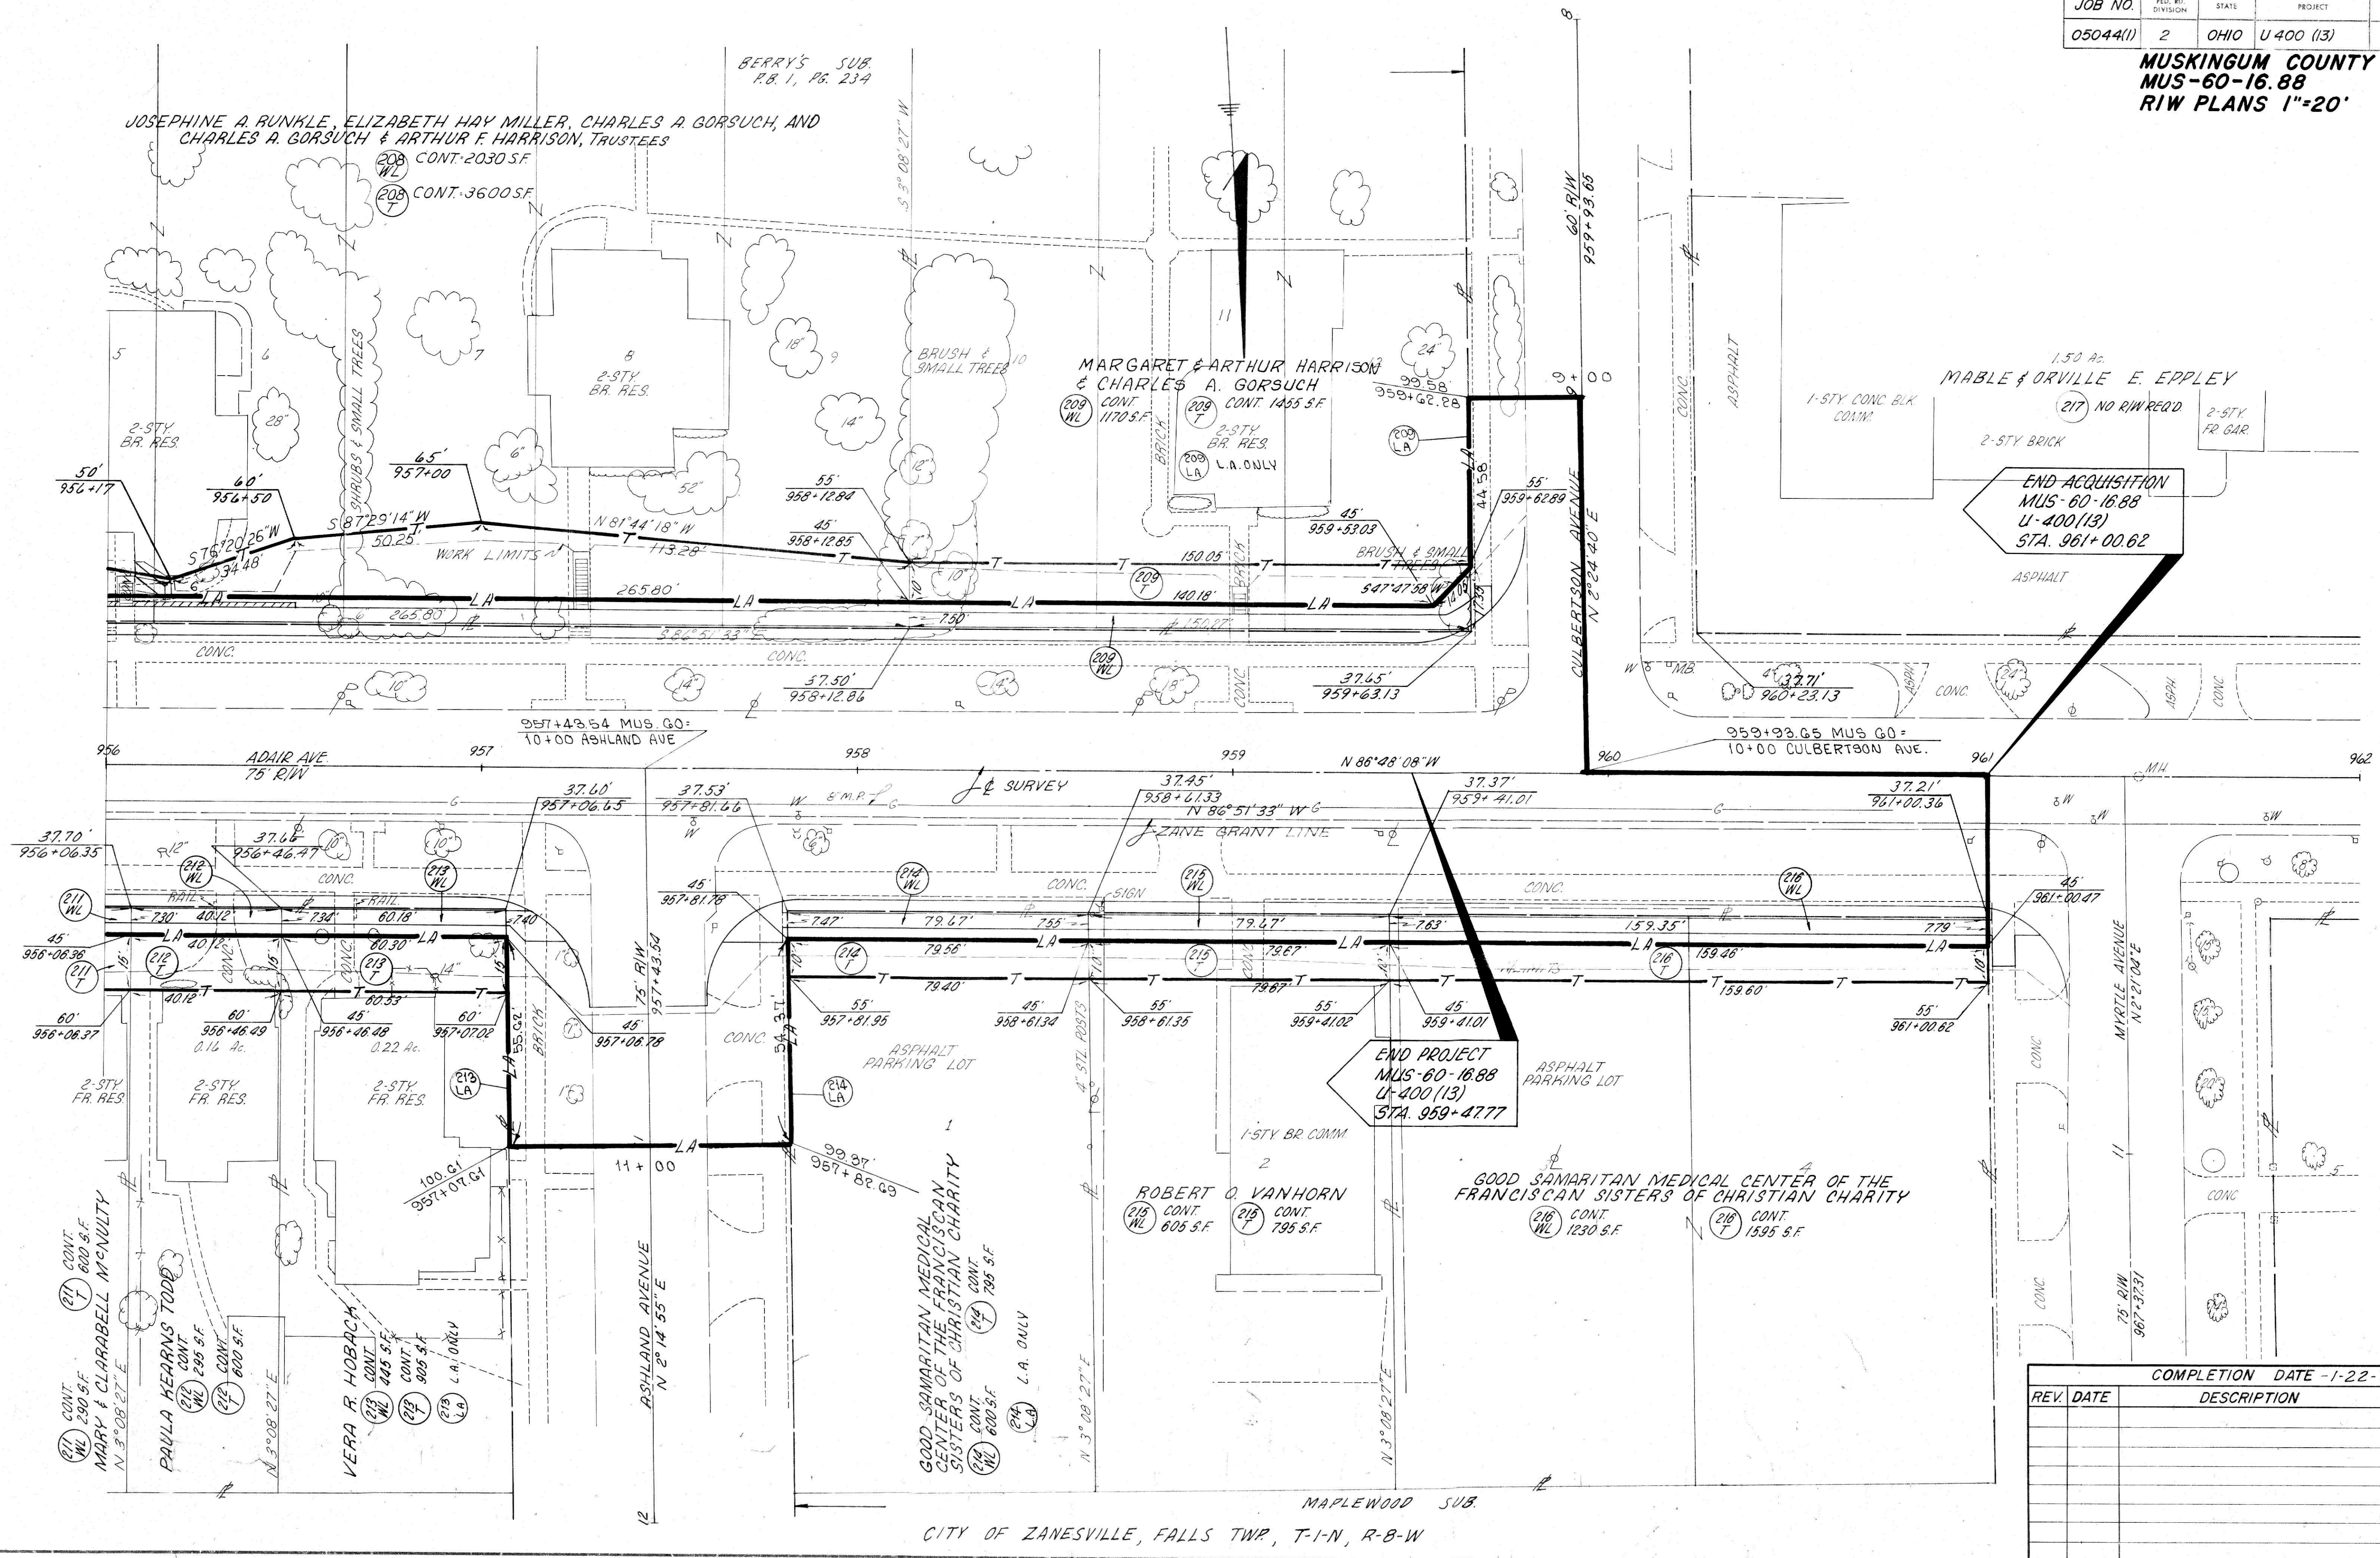

END PROJECT  
 MUS-60-16.88  
 U-400(13)  
 STA. 959+47.77

END ACQUISITION  
 MUS-60-16.88  
 U-400(13)  
 STA. 961+00.62

COMPLETION DATE - 1-22-74		
REV. DATE	DESCRIPTION	FUND

S.R.-60 STA. 956+00 TO STA. 962+00 RIW